

PLOTS 358-360, 364-366




SIDE/FRONT ELEVATION


FRONT ELEVATION

REAR ELEVATION


SIDE ELEVATION

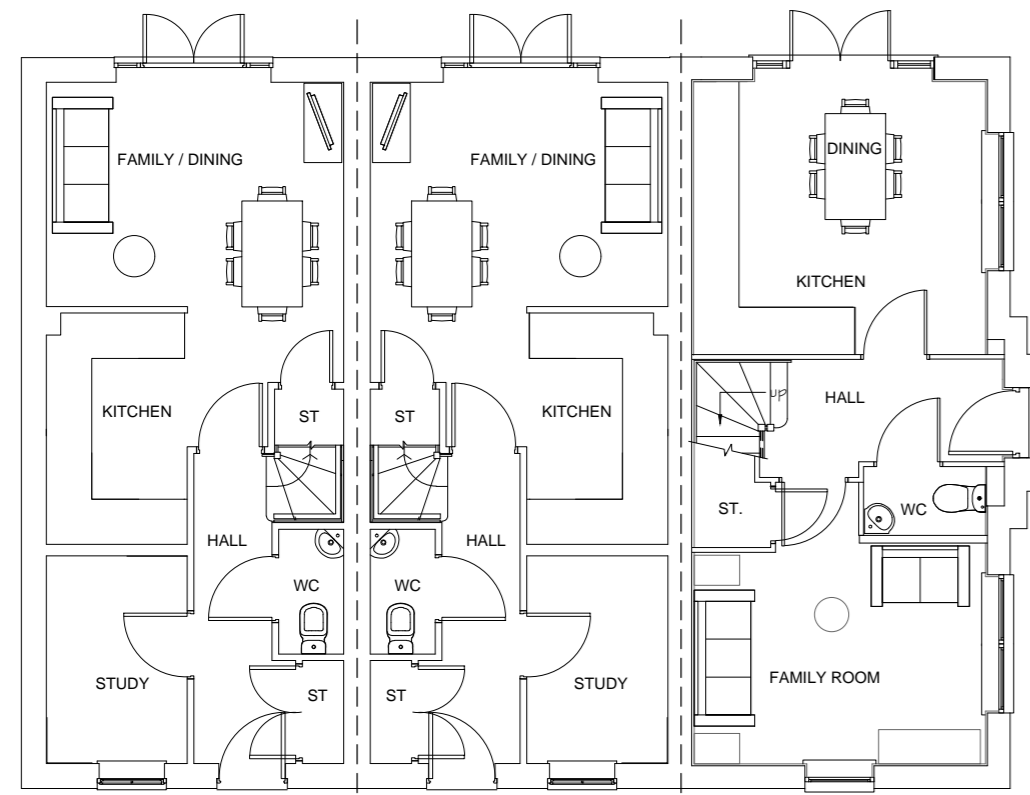

GROUND FLOOR PLAN
KINGSVILLE KINGSVILLE BRENTFORD

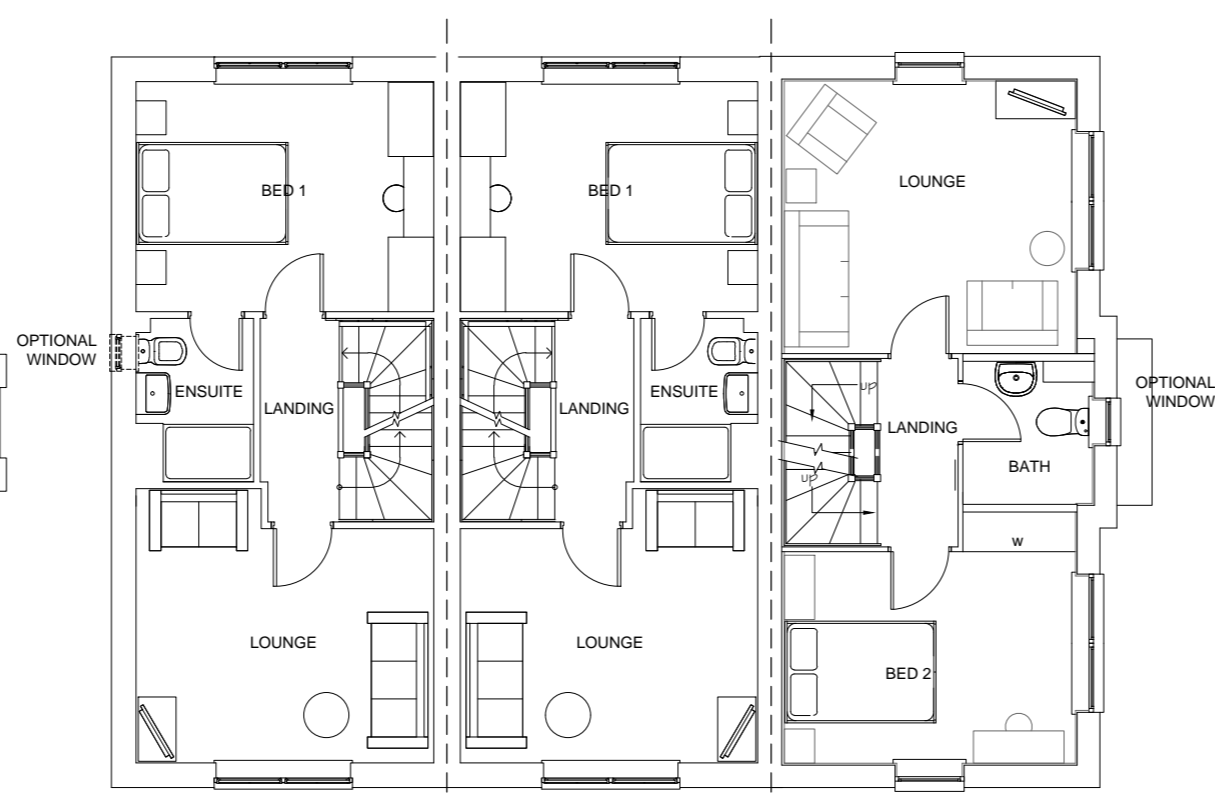

FIRST FLOOR PLAN
KINGSVILLE KINGSVILLE BRENTFORD

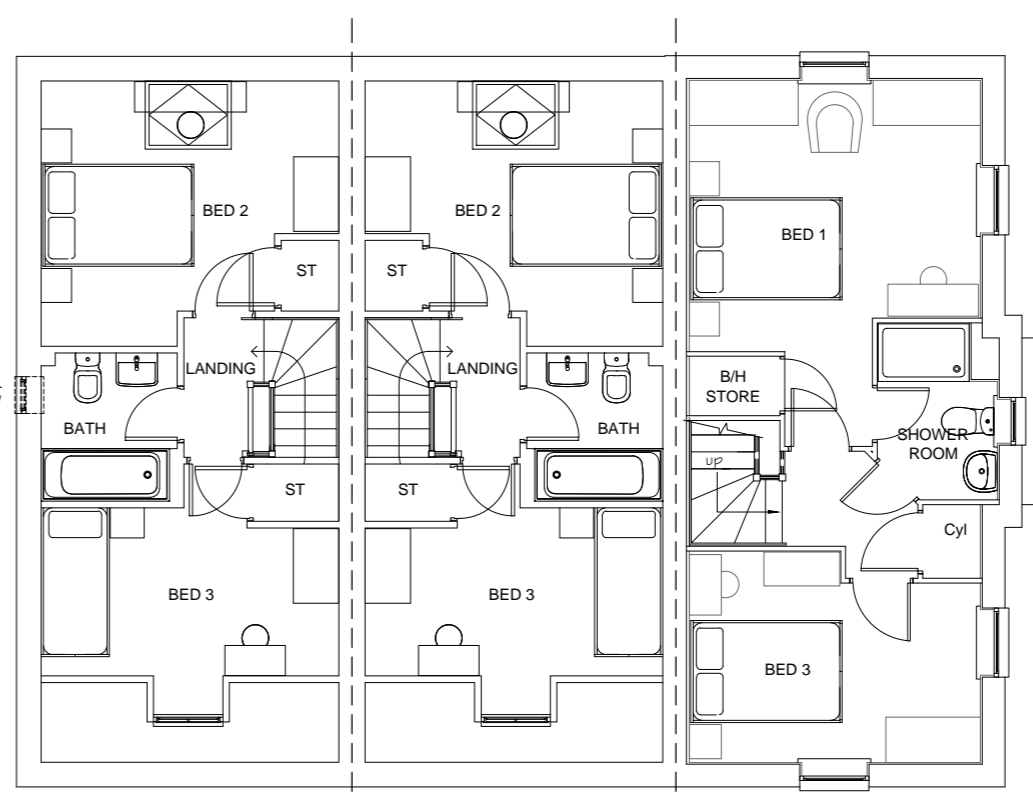

SECOND FLOOR PLAN
KINGSVILLE KINGSVILLE BRENTFORD



Architecture
Planning
Urban Design
Landscape

CLIENT:
BARRATT HOMES
YORKSHIRE EAST


DRAWING:
KINGSVILLE/KINGSVILLE/BRENTFORD 1:100
PLANS & ELEVATIONS

REV:
(REV B)

DRAWING NUMBER:
P21:5512:5038

SCALE @ A2:

DATE:
MAR '22

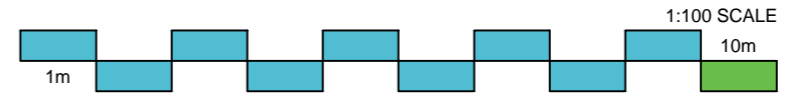

KINGSVILLE/KINGSVILLE/BRENTFORD (AS/OP/OP)

Do not scale off this drawing - Only figured dimensions to be taken from this drawing. Drawings based on Ordnance Survey and/or existing record drawings - Design and Drawing content subject to Site Survey, Structural Survey, Site Investigations, Planning and Statutory Requirements and Approvals. Authorised reproduction from Ordnance Survey Map with permission of the Controller of Her Majesty's Stationery Office. Crown Copyright reserved.