

PLOTS 309-312




FRONT ELEVATION

SIDE ELEVATION



REAR ELEVATION


FRONT ELEVATION

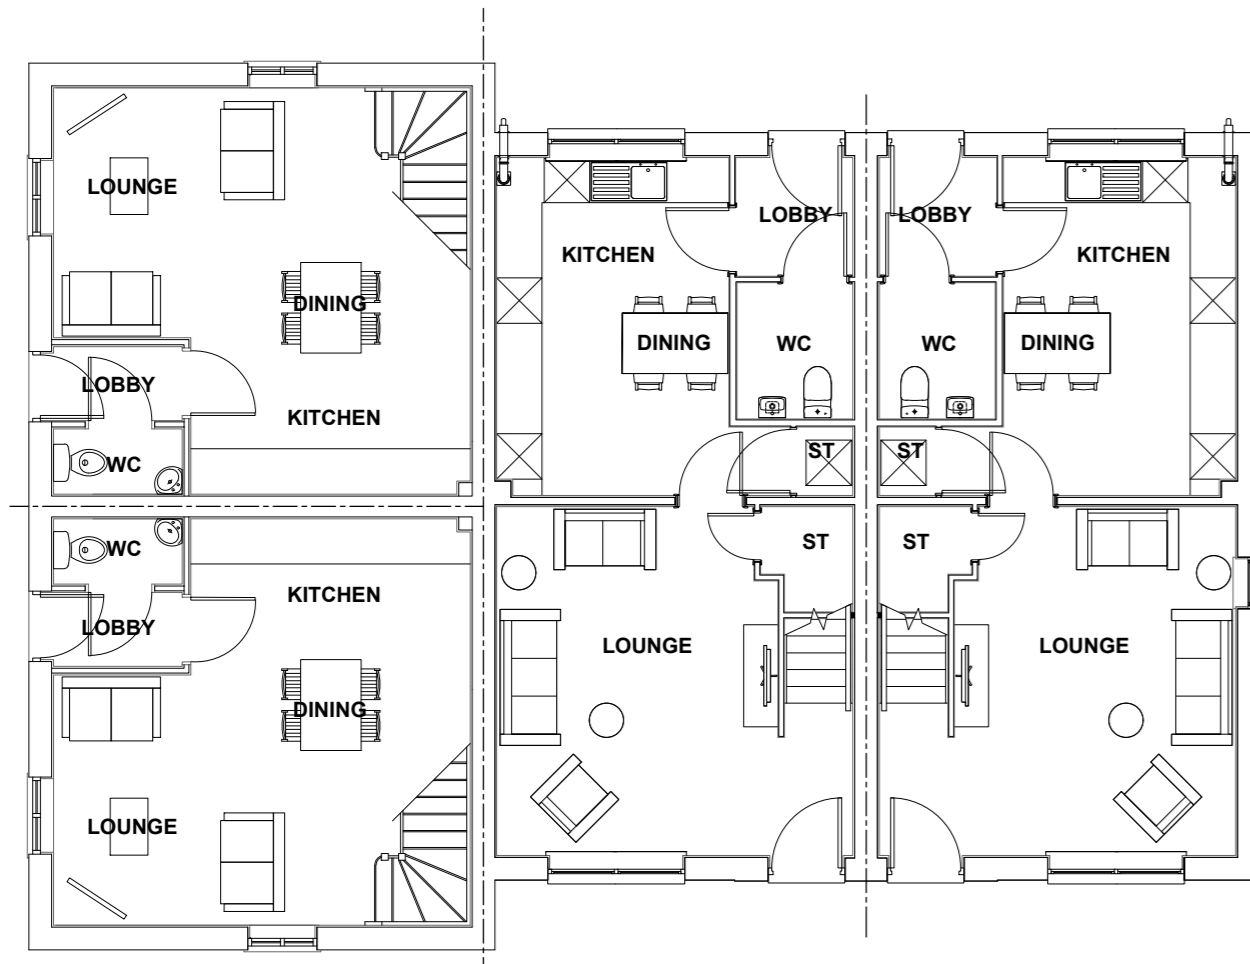

GROUND FLOOR PLAN
AMBERS

T52


T52

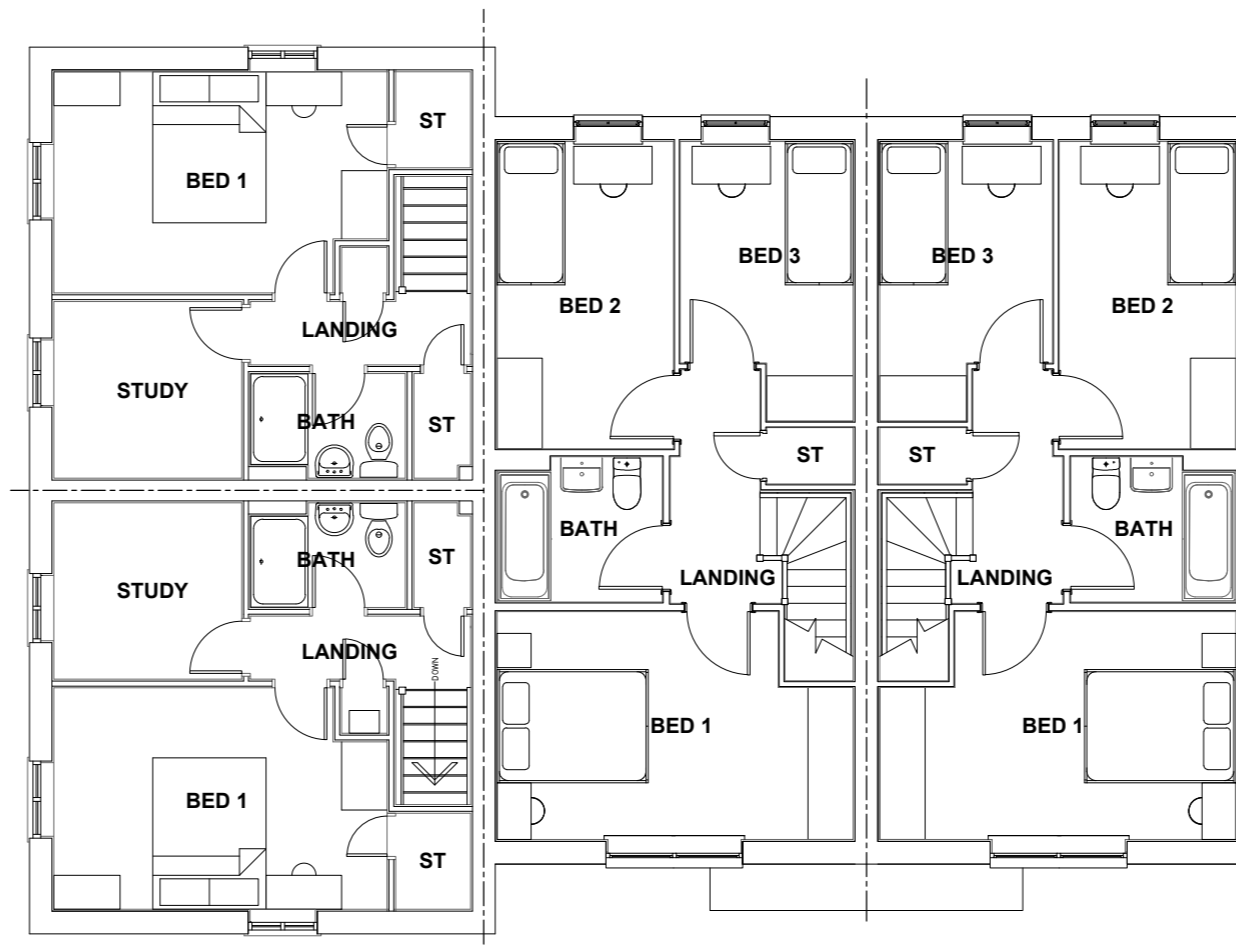

FIRST FLOOR PLAN
AMBERS

T52

T52

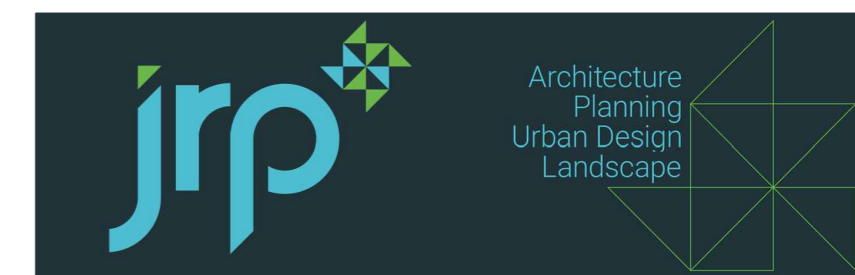

CLIENT:
BARRATT HOMES
YORKSHIRE EAST
DRAWING:
AMBERS/T52/T52
PLANS & ELEVATIONS
REV:
(REV A)

DRAWING NUMBER:
P21:5512:5046
SCALE @ A2:
1:100
DATE:
JUN '23

JRP Associates
14 Mariner Court,
Calder Park, Wakefield, WF4 3FL

T 01924 383322
E info@jrpassoc.co.uk
W jrpassoc.co.uk

AMBERS/T52/T52 (AS/OP/AS/OP)

Do not scale off this drawing - Only figured dimensions to be taken from this drawing. Drawings based on Ordnance Survey and/or existing record drawings - Design and Drawing content subject to Site Survey, Structural Survey, Site Investigations, Planning and Statutory Requirements and Approvals. Authorised reproduction from Ordnance Survey Map with permission of the Controller of Her Majesty's Stationery Office. Crown Copyright reserved.