

PLOTS 314-317




FRONT ELEVATION

SIDE ELEVATION



REAR ELEVATION


FRONT ELEVATION

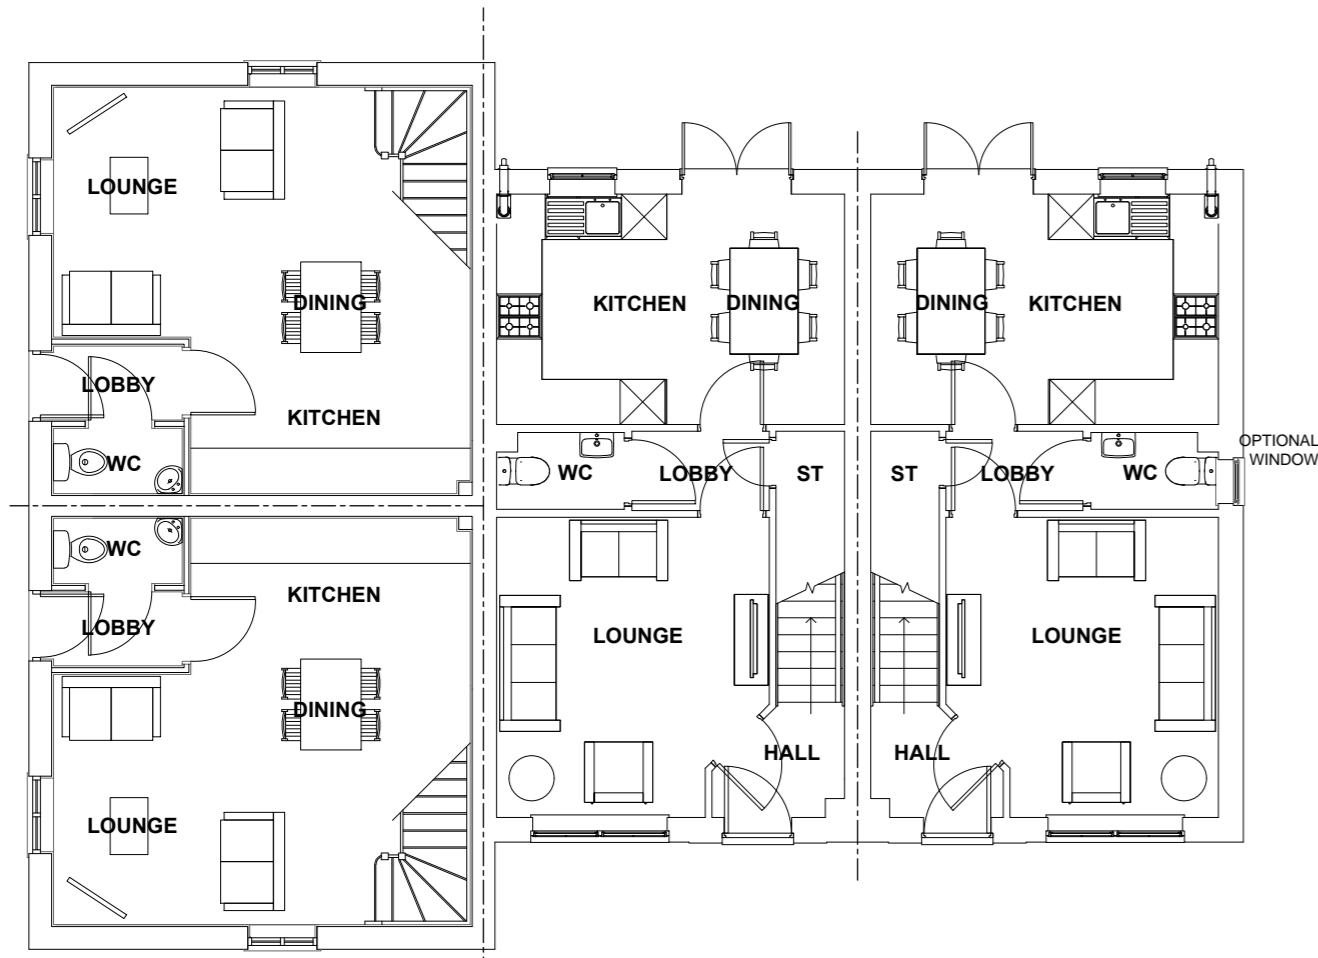

GROUND FLOOR PLAN
AMBERS

ELLERTON

ELLERTON

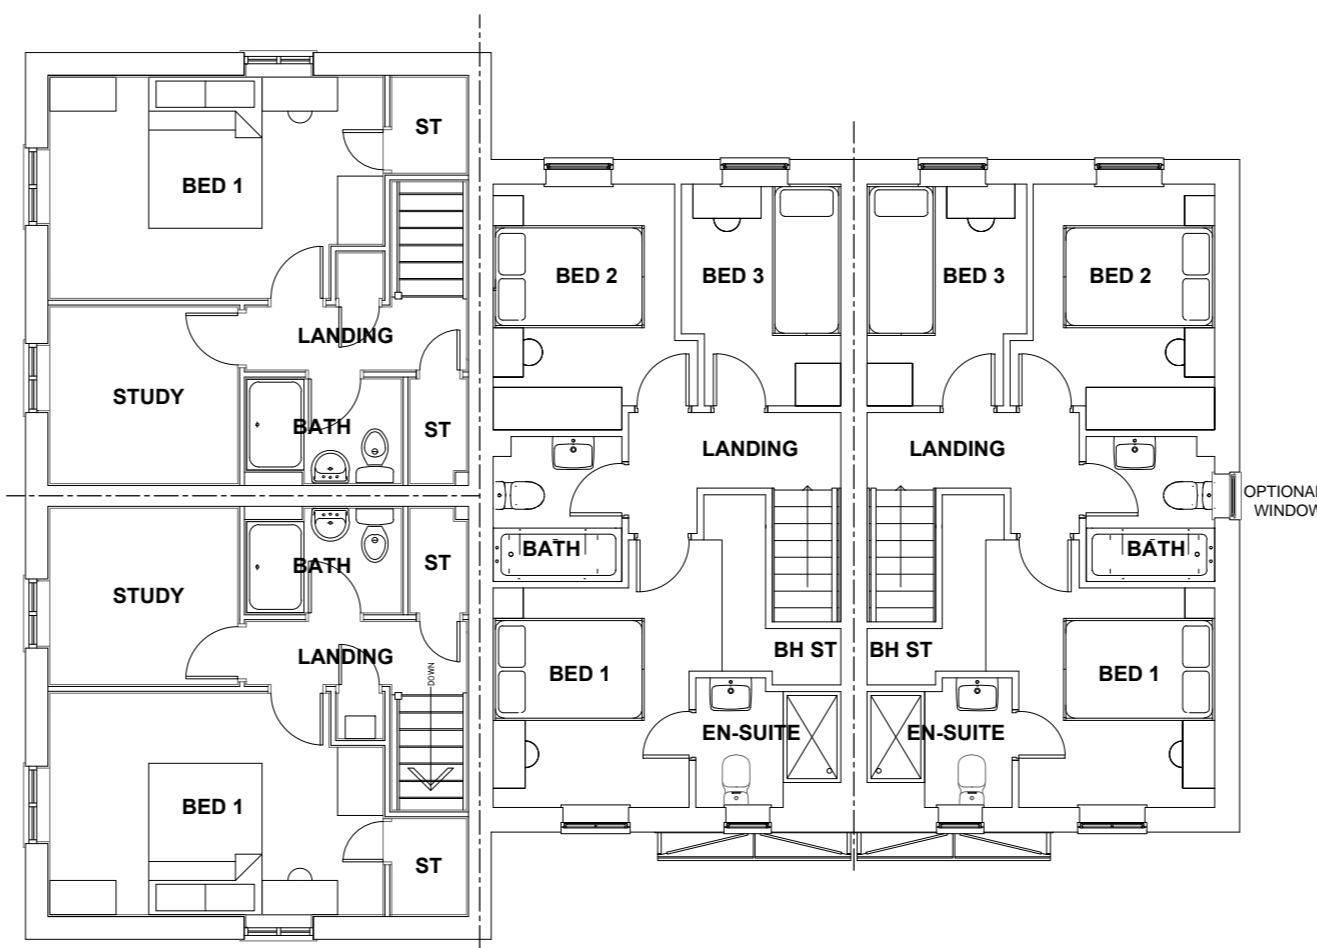

FIRST FLOOR PLAN
AMBERS


ELLERTON

ELLERTON



AMBERS/ELLERTON/ELLERTON (AS/OP/AS/OP)

Do not scale off this drawing - Only figured dimensions to be taken from this drawing. Drawings based on Ordnance Survey and/or existing record drawings - Design and Drawing content subject to Site Survey, Structural Survey, Site Investigations, Planning and Statutory Requirements and Approvals. Authorised reproduction from Ordnance Survey Map with permission of the Controller of Her Majesty's Stationery Office. Crown Copyright reserved.

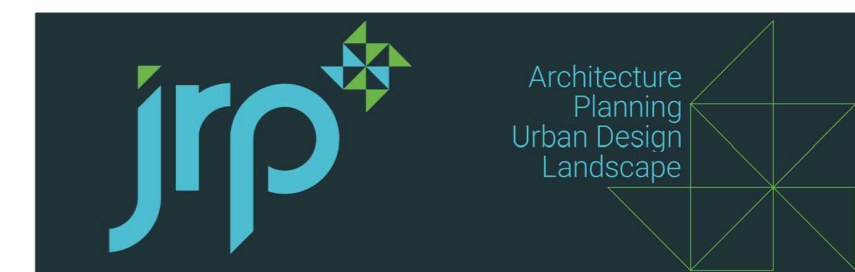

CLIENT:
BARRATT HOMES
YORKSHIRE EAST

DRAWING:
AMBERS/ELLERTON/ELLERTON
PLANS & ELEVATIONS

REV:
(REV B)

DRAWING NUMBER:
P21:5512:5051

SCALE @ A2:
1:100

DATE:
JUNE '22

JRP Associates
14 Mariner Court,
Calder Park, Wakefield, WF4 3FL

T 01924 383322
E info@jrpassoc.co.uk
W jrpassoc.co.uk