

# PLOTS 257-258, 270-271




FRONT ELEVATION


SIDE ELEVATION

REAR ELEVATION

FRONT / SIDE ELEVATION

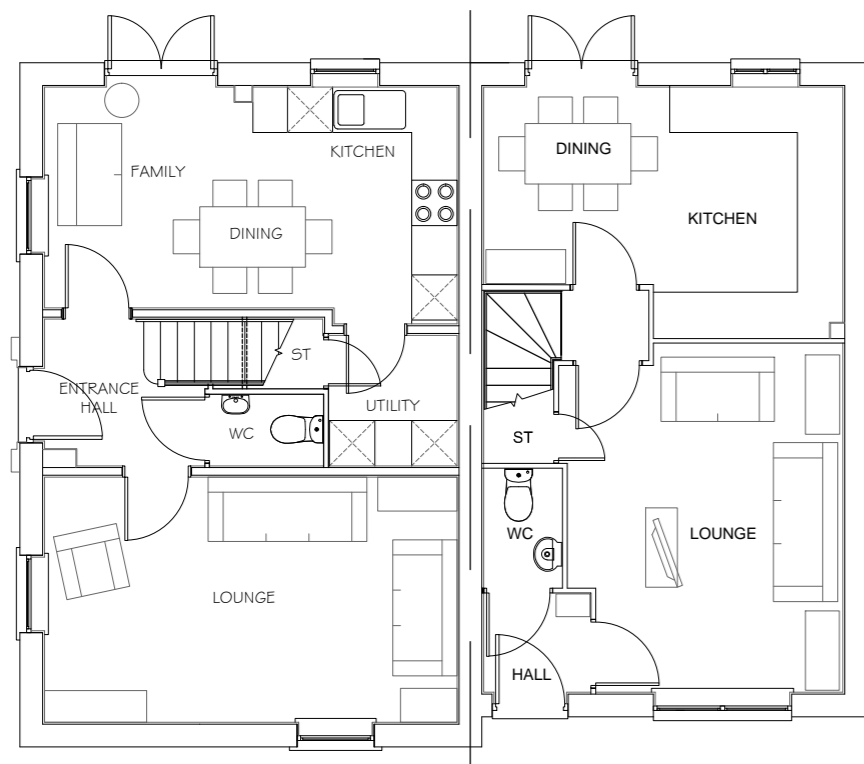

GROUND FLOOR PLAN

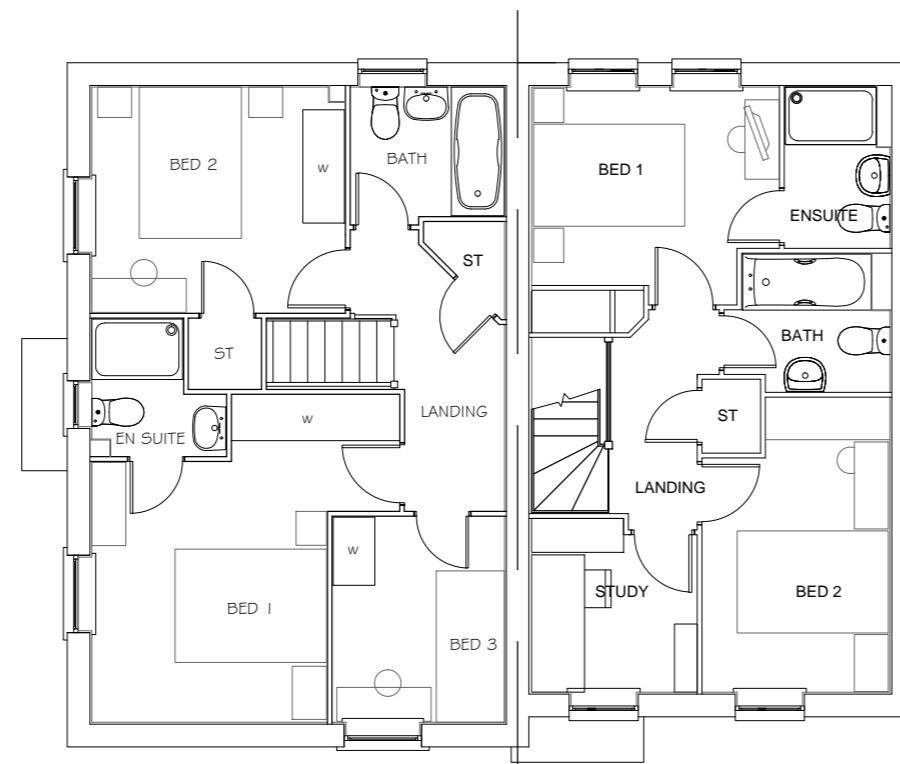

FIRST FLOOR PLAN



Do not scale off this drawing - Only figured dimensions to be taken from this drawing. Drawings based on Ordnance Survey and/or existing record drawings - Design and Drawing content subject to Site Survey, Structural Survey, Site Investigations, Planning and Statutory Requirements and Approvals. Authorised reproduction from Ordnance Survey Map with permission of the Controller of Her Majesty's Stationery Office. Crown Copyright reserved.

## HADLEY-ARCHFORD (AS-OP)



**CLIENT:**  
 BARRATT HOMES  
 YORKSHIRE EAST  
**DRAWING:**  
 HADLEY-ARCHFORD  
 PLANS & ELEVATIONS  
**REV:**  
 (REV 0)

**DRAWING NUMBER:**  
 P21:5512:5112  
**SCALE @ A2:**  
 1:100  
**DATE:**  
 DEC '23

JRP Associates  
 14 Mariner Court,  
 Calder Park, Wakefield, WF4 3FL

T 01924 383322  
 E info@jrpassoc.co.uk  
 W jrpassoc.co.uk