

# PLOTS 188-189




FRONT ELEVATION


FRONT ELEVATION

REAR ELEVATION


SIDE ELEVATION

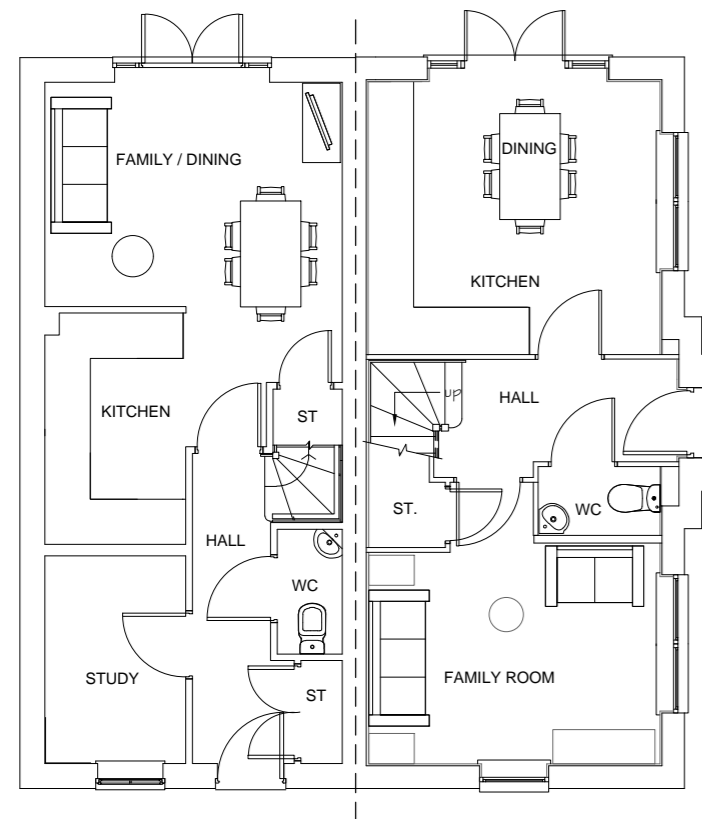


GROUND FLOOR PLAN  
KINGSVILLE BRENTFORD

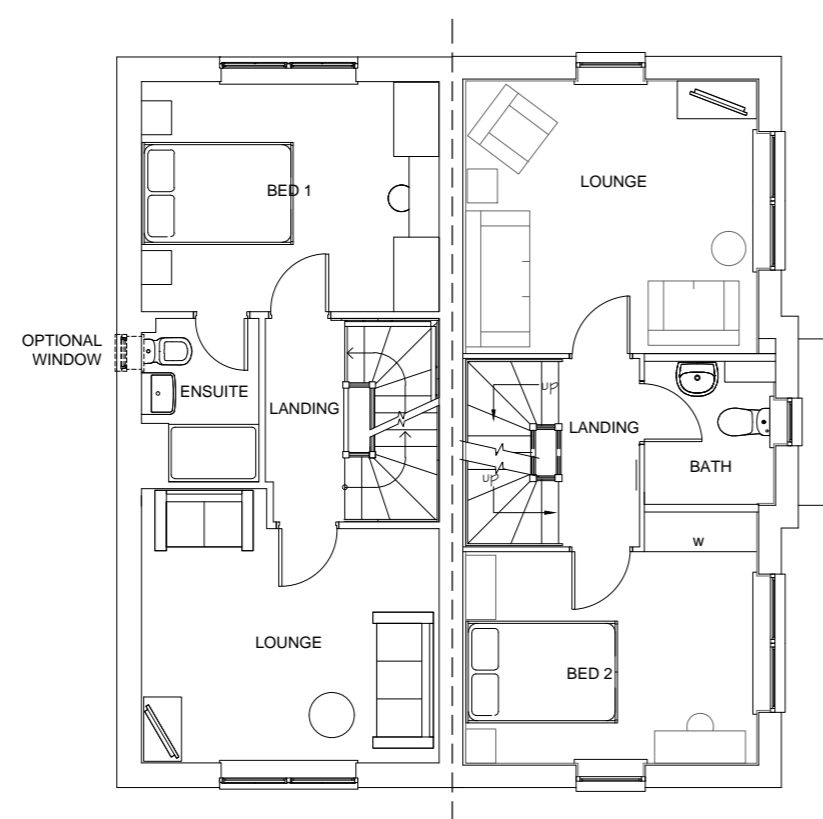

FIRST FLOOR PLAN  
KINGSVILLE BRENTFORD

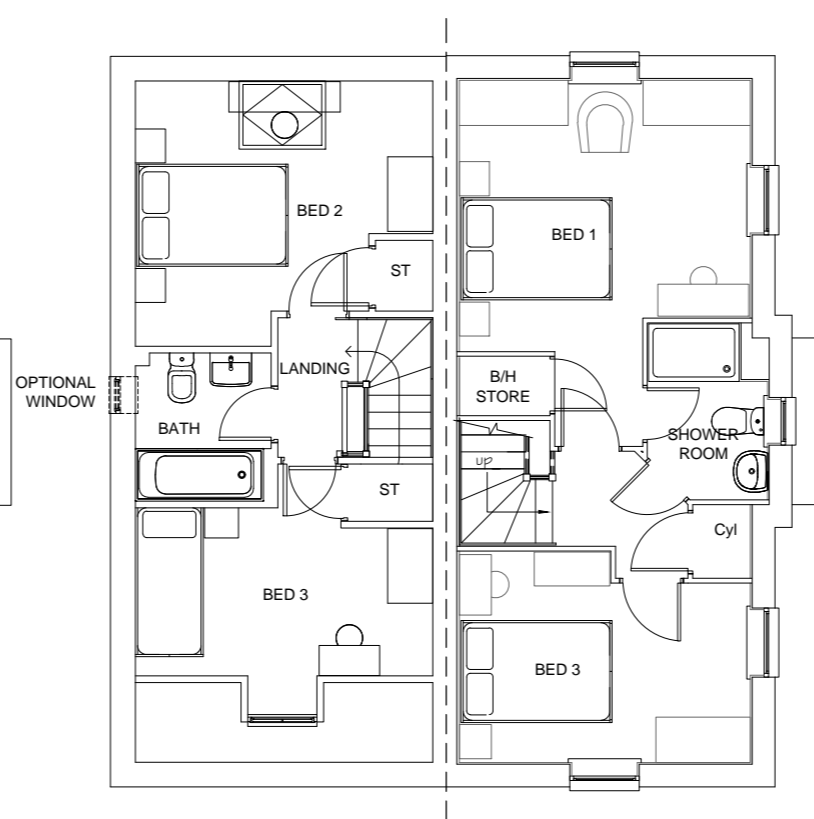

SECOND FLOOR PLAN  
KINGSVILLE BRENTFORD

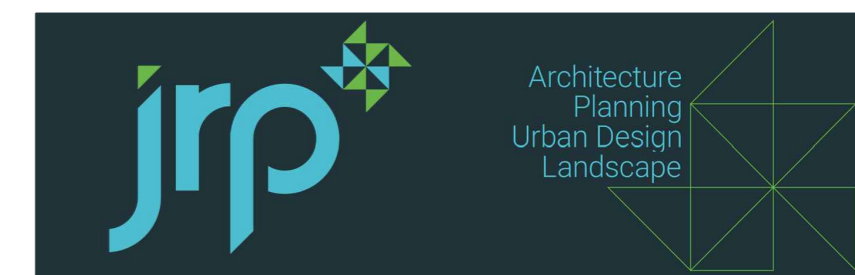

**CLIENT:**  
BARRATT HOMES  
YORKSHIRE EAST

**DRAWING:**  
KINGSVILLE/BRENTFORD  
PLANS & ELEVATIONS

**REV:**  
(REV B)

**DRAWING NUMBER:**  
P21:5512:5013

**SCALE @ A2:**  
1:100

**DATE:**  
MAR '22

JRP Associates  
14 Mariner Court,  
Calder Park, Wakefield, WF4 3FL

T 01924 383322  
E info@jrpassoc.co.uk  
W jrpassoc.co.uk

## KINGSVILLE/BRENTFORD (AS/OP)

Do not scale off this drawing - Only figured dimensions to be taken from this drawing. Drawings based on Ordnance Survey and/or existing record drawings - Design and Drawing content subject to Site Survey, Structural Survey, Site Investigations, Planning and Statutory Requirements and Approvals. Authorised reproduction from Ordnance Survey Map with permission of the Controller of Her Majesty's Stationery Office. Crown Copyright reserved.