


H.M. LAND REGISTRY		TITLE NUMBER	
		HS 181230	
ORDNANCE SURVEY PLAN REFERENCE	TA 0239	SECTION B	Scale 1/1250 Enlarged from 1/2500
COUNTY HUMBERSIDE	DISTRICT THE EAST YORKSHIRE BOROUGH OF BEVERLEY		© Crown copyright 1978

RECEIVED
20 MAR 2024

ADMINISTRATIVE AREA
EAST RIDING OF YORKSHIRE

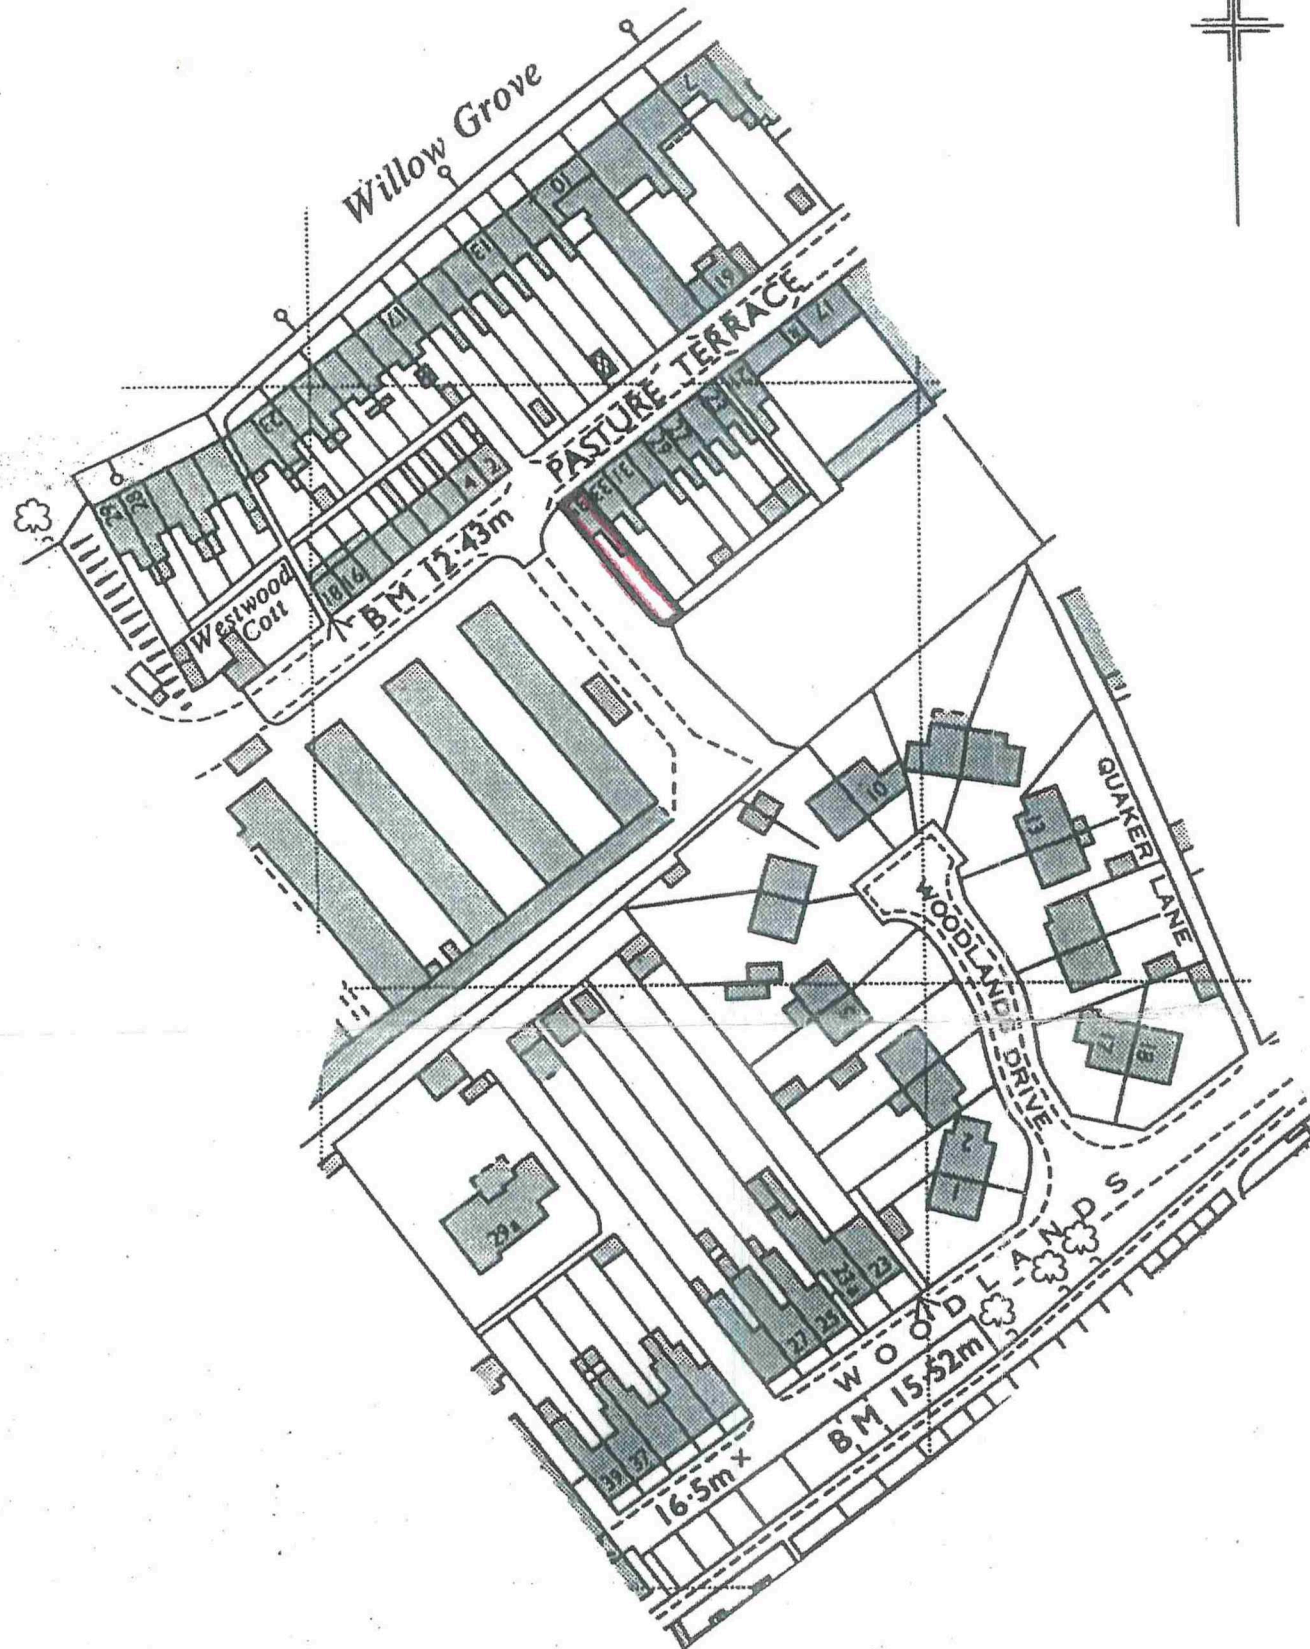

This office copy shows the state of the title plan on 22 July 2002 at 11:15:01. It may be subject to minor distortions in scale. Under s.113 of the Land Registration Act 1925, this copy is admissible in evidence to the same extent as the original. Issued on 22 July 2002.

This title is dealt with by the York District Land Registry.
© Crown copyright. Produced by HMLR. Further reproduction in whole or part is prohibited without the prior written permission of Ordnance Survey. Licence Number GD272728.