





Front Elevation




Rear Elevation

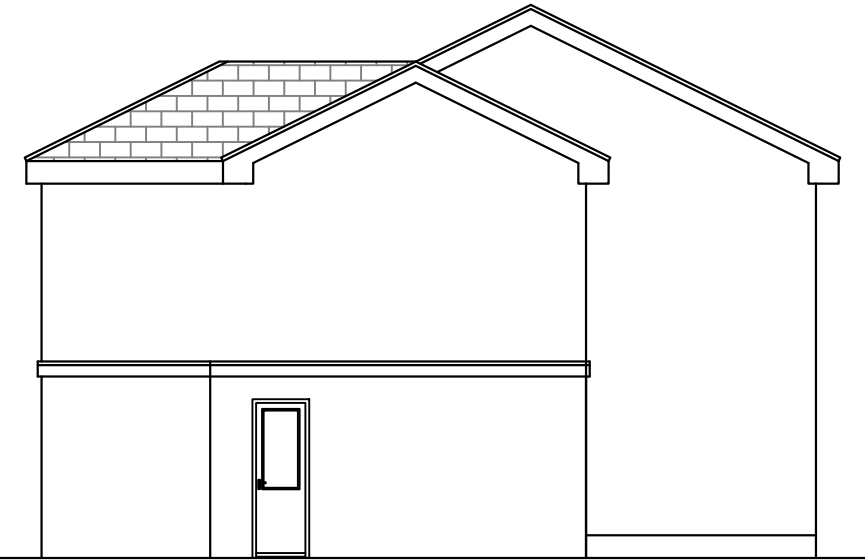


Side Elevation

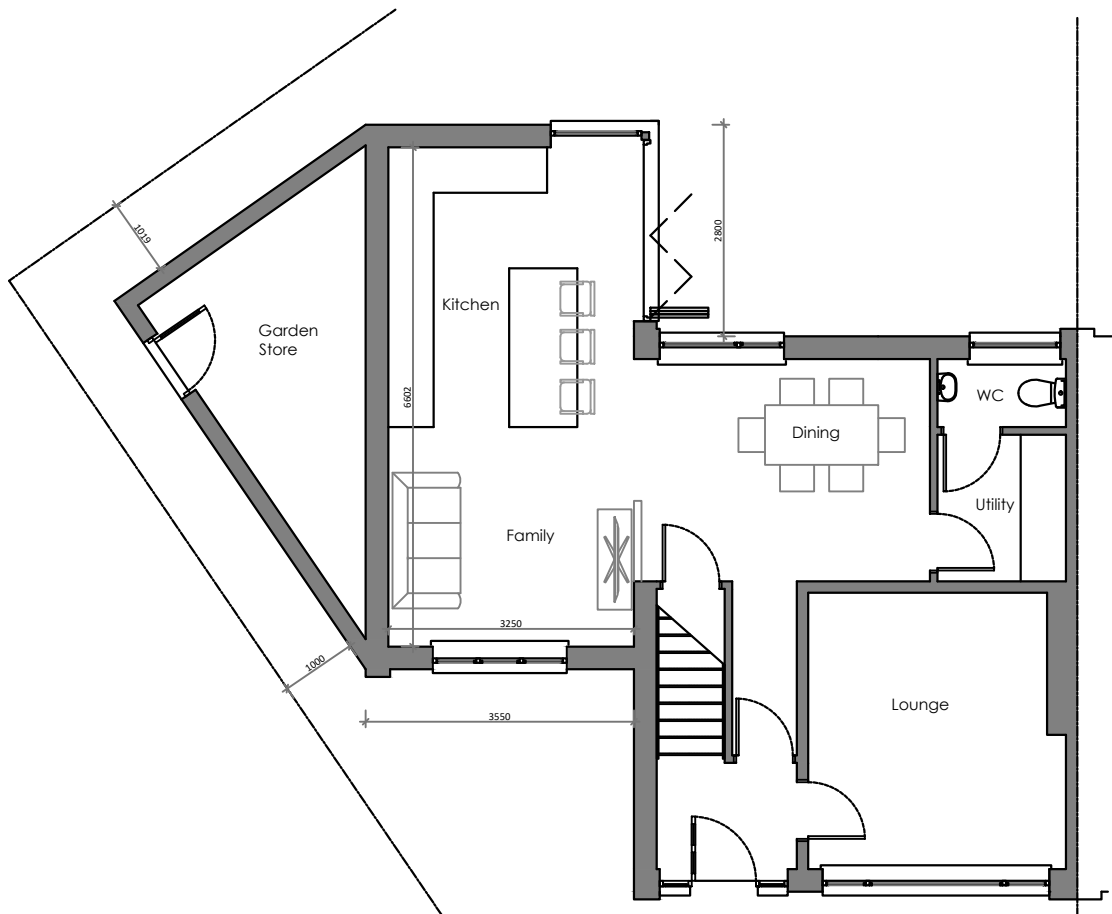

Ground Floor

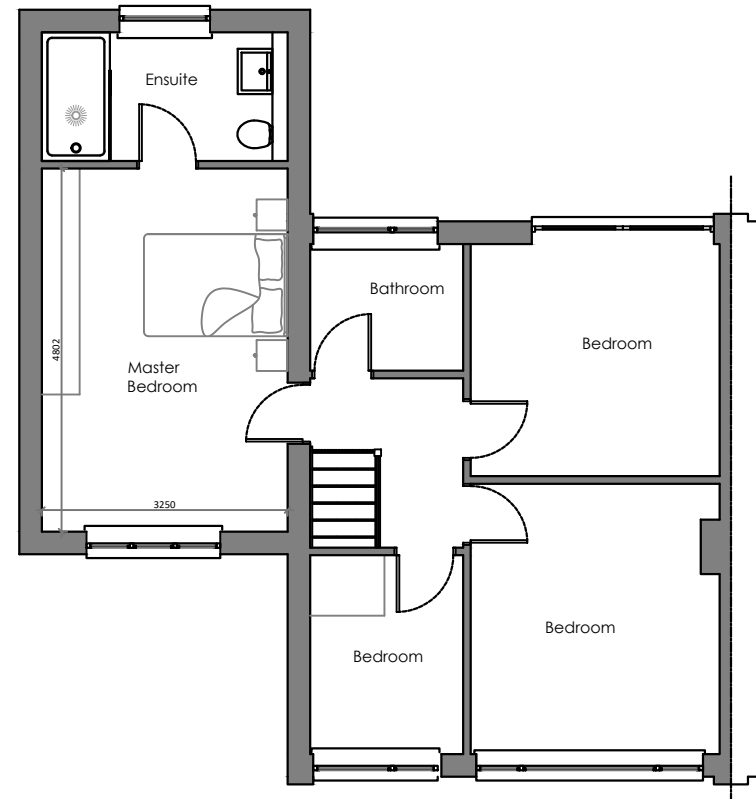


First Floor

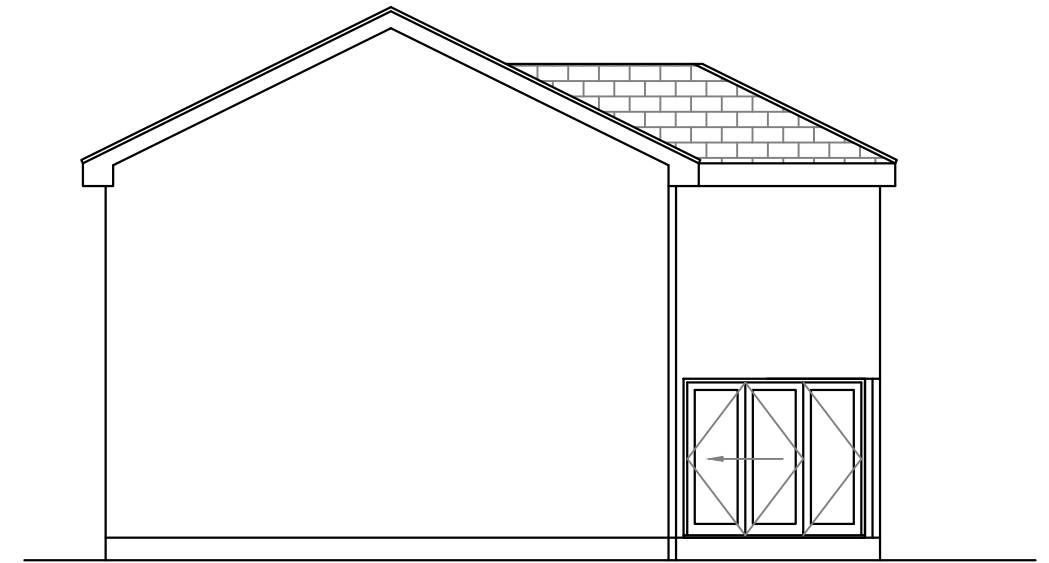

Side Elevation

Client	
Project	42 Broad Acres, Durkar
Title	Proposed Elevations & Plan

Scale	1:100 @ A3	Date	
Drawn	AC	Checked	
Drawing No.		Rev.	

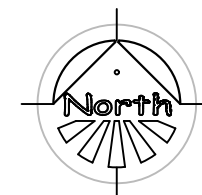

Planning drawings only - Not to be used for construction purposes.



ARCHITECTURAL SERVICES FOR DOMESTIC EXTENSIONS, ALTERATIONS AND NEW BUILDS

01924 663241 / 07837 804088
andy@spacium.co.uk
www.spacium.co.uk