



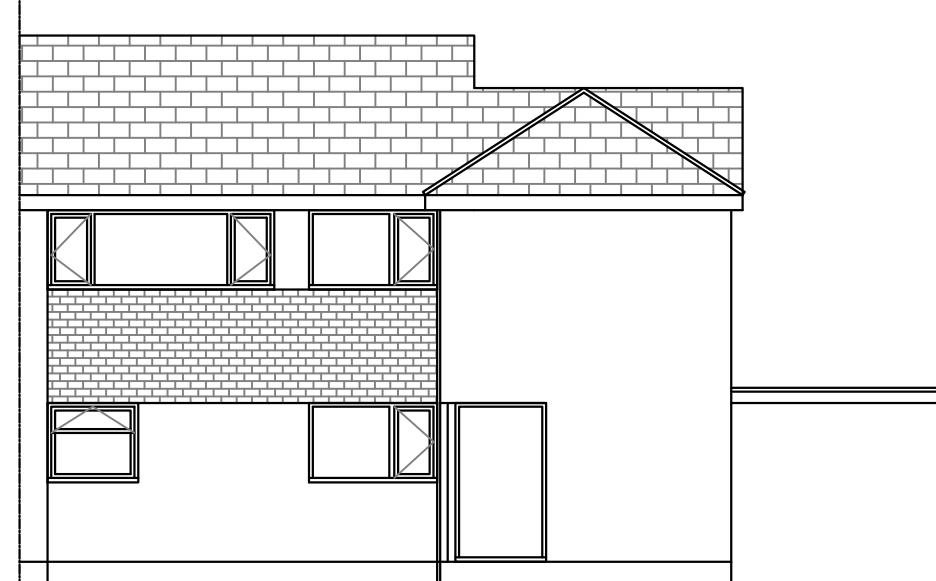




Front Elevation



Rear Elevation

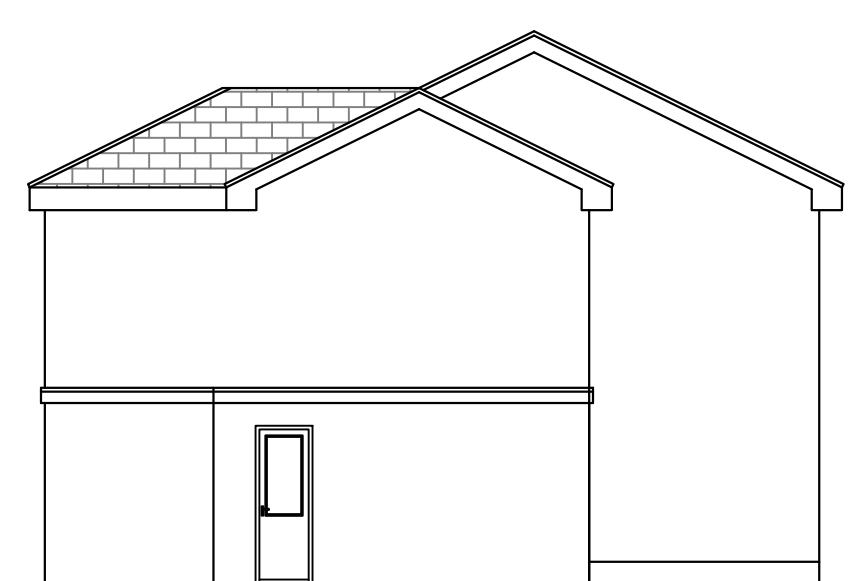

Side Elevation

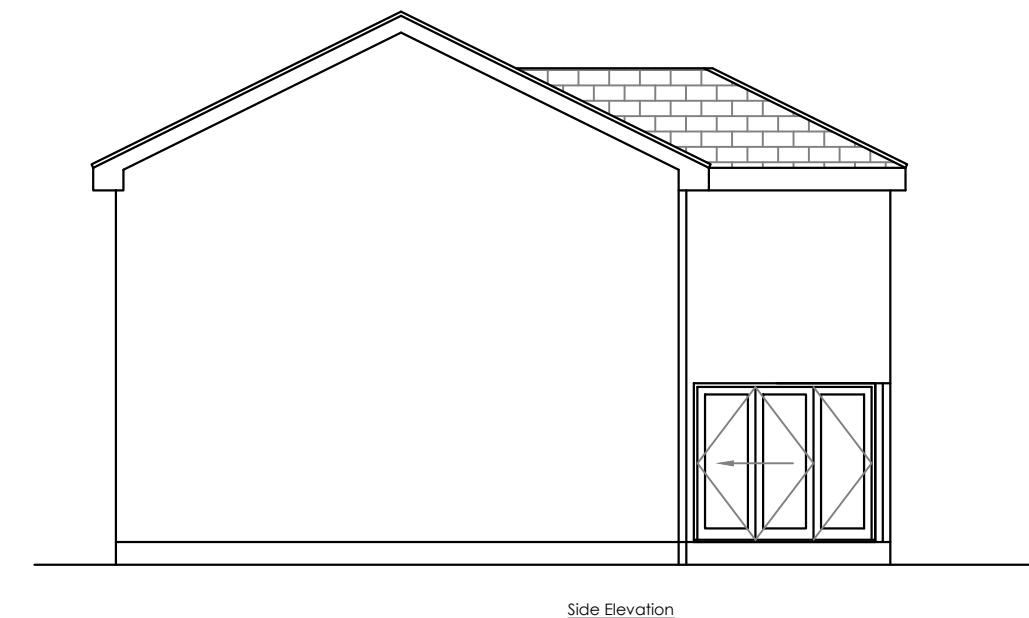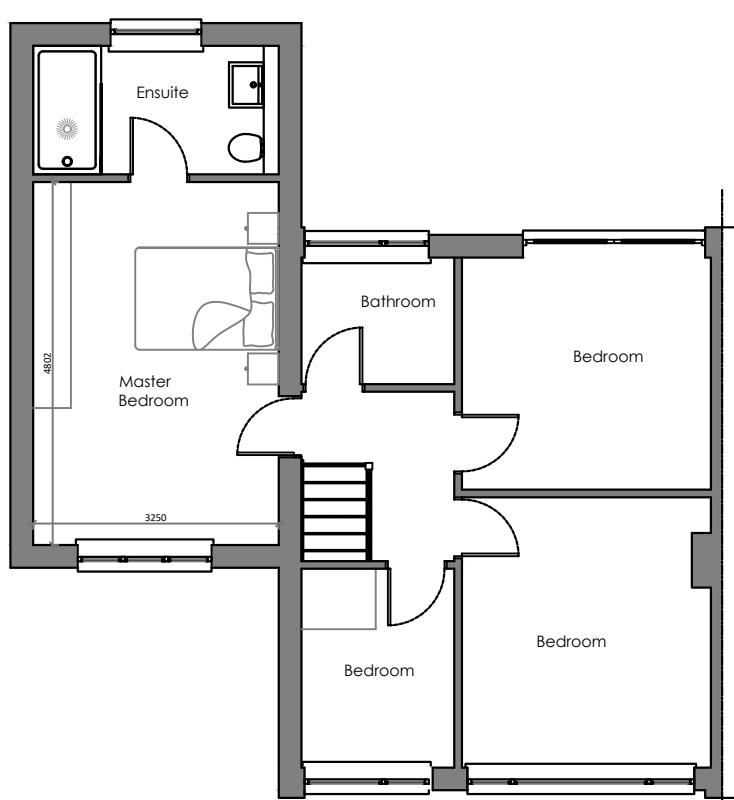
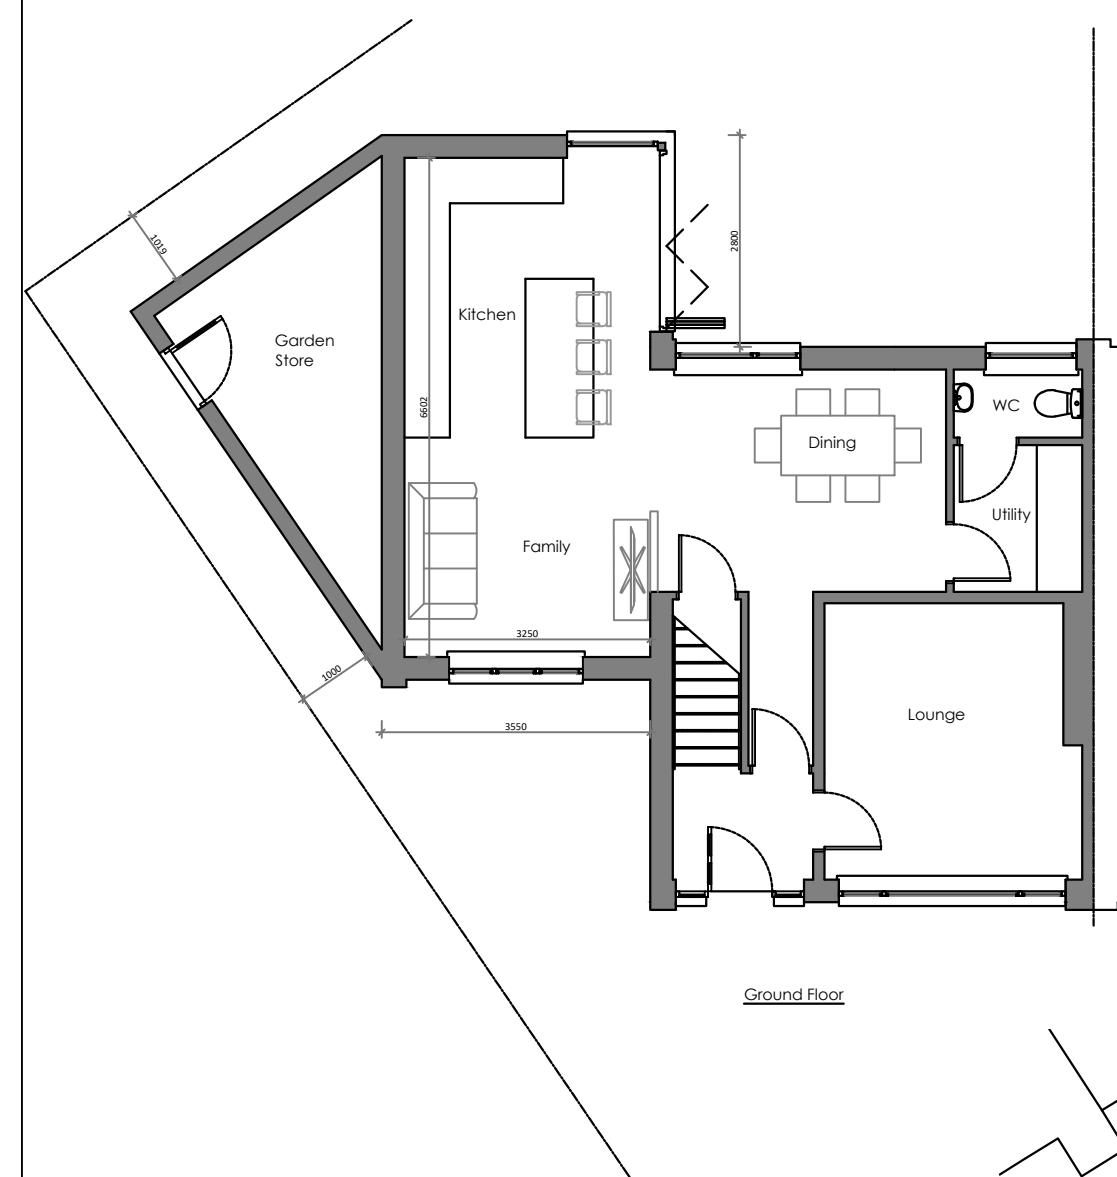


Client
Project
42 Broad Acres, Durkar
Title
Proposed Elevations & Plan

Scale	1:100 @ A3	Date
Drawn	AC	Checked
Drawing No.		Rev.



ARCHITECTURAL SERVICES FOR DOMESTIC
EXTENSIONS, ALTERATIONS AND NEW BUILDS
01924 663241 / 07837 804088
andy@spacium.co.uk
www.spacium.co.uk

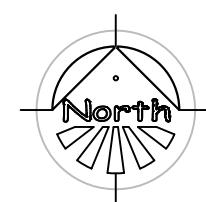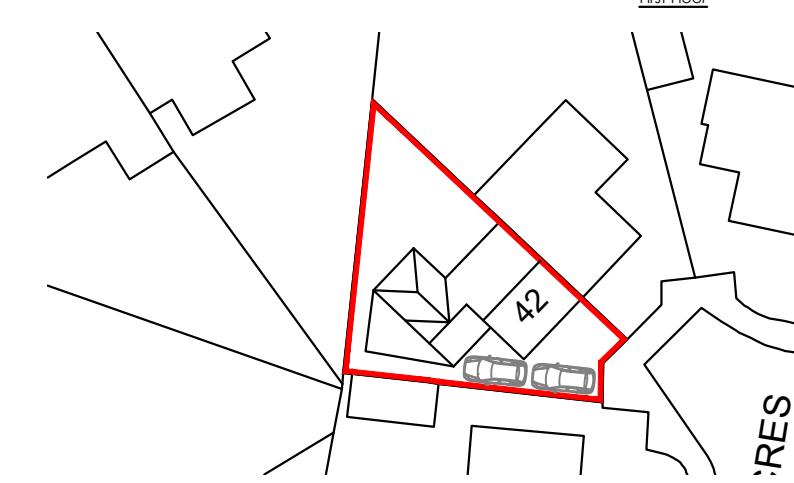

Planning drawings only - Not to be used for construction purposes.