


Straining Posts;
Treated softwood
timber posts,
2700x125x125mm @
5000mm centres.

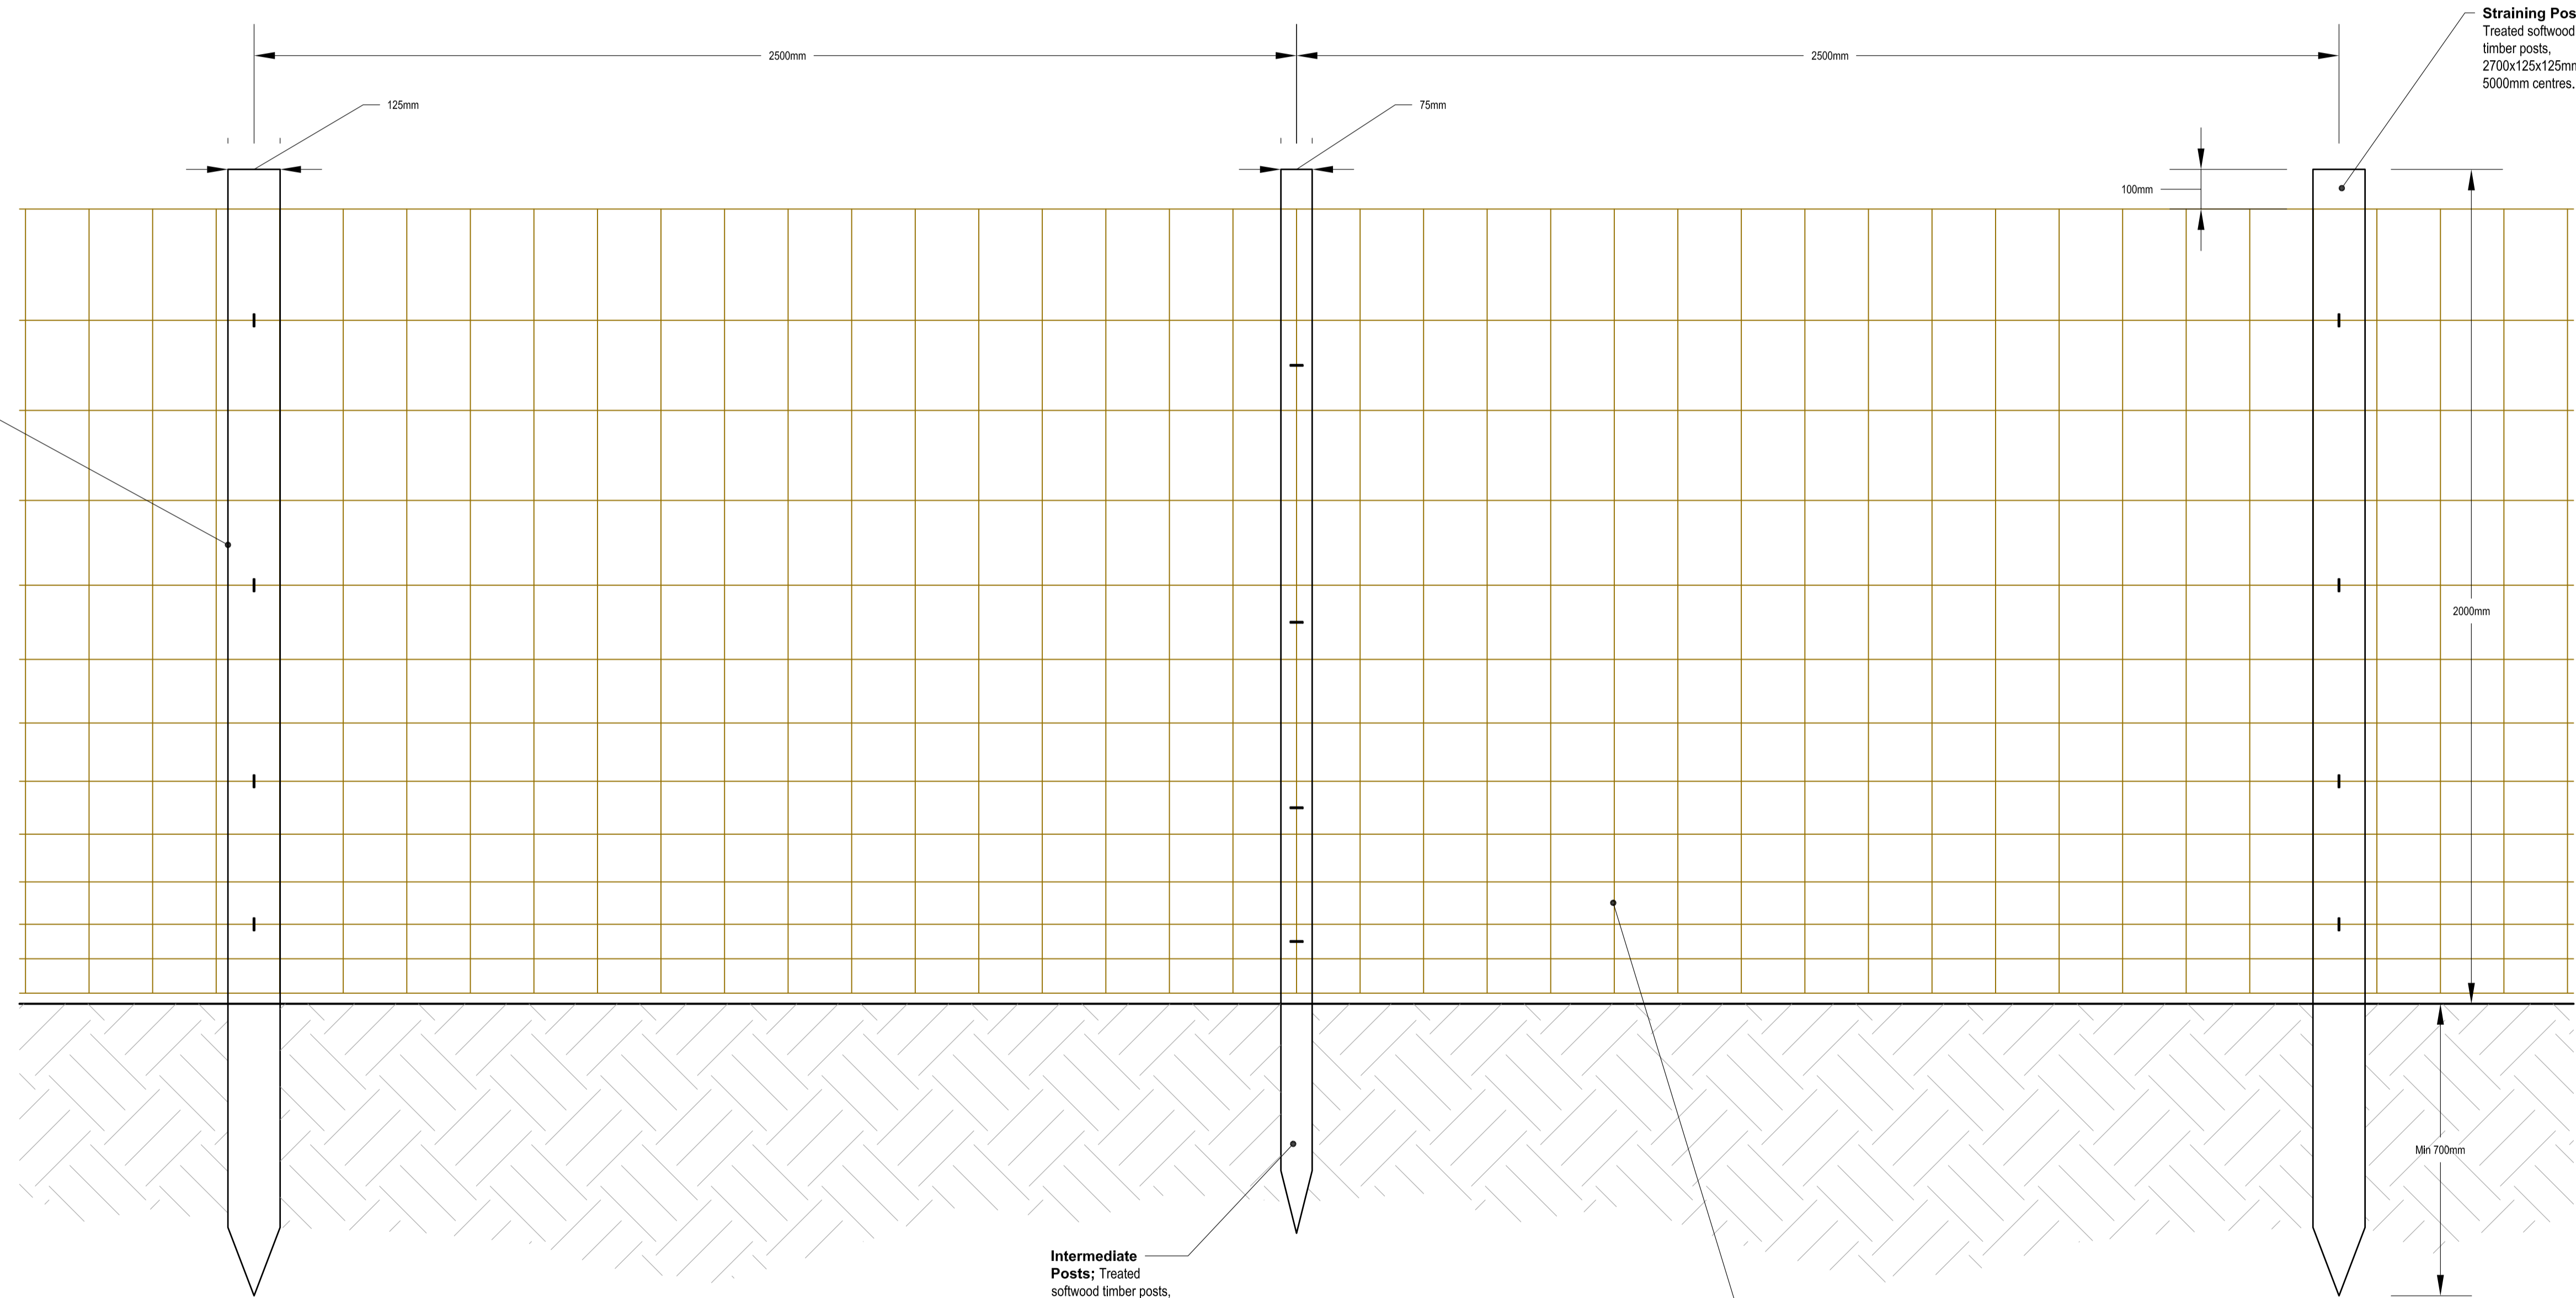

Straining Posts;
Treated softwood
timber posts,
2700x125x125mm @
5000mm centres.

**Intermediate
Posts;** Treated
softwood timber posts,
2400x75x75mm @
5000mm centres.

Mesh; 1900mm high galvanised deer fence
(HT13/190/15- High Tensile) fixed to posts with
40x4mm galvanised wire staples.

- Notes:-
1) For Soft Landscape Proposals, refer to detailed plans CSA/5103/105-107.
2) For Hard Landscape Proposals, refer to detailed plans CSA/5103/108-110.
3) For Landscape Masterplan, refer to CSA/5103/111
4) For Play Area Plan, refer to CSA/5103/113

Rev	Date	By	Description
Drawing Status			
FOR PLANNING			
CSA environmental			
Dixies Barns, High Street, Ashwell, Hertfordshire SG7 5NT			
t 01462 743647 e ashwell@csaenvironmental.co.uk w csaenvironmental.co.uk			
Project		Lollesworth Fields, East Horsley	
Title		Deer Proof Fence Detail	
Client		Taylor Wimpey UK Ltd.	
Scale	1:10 @ A1	Drawn	AM
Date	February 2024	Checked	GC
Drawing No.	CSA/5103/SK08	Rev	~