

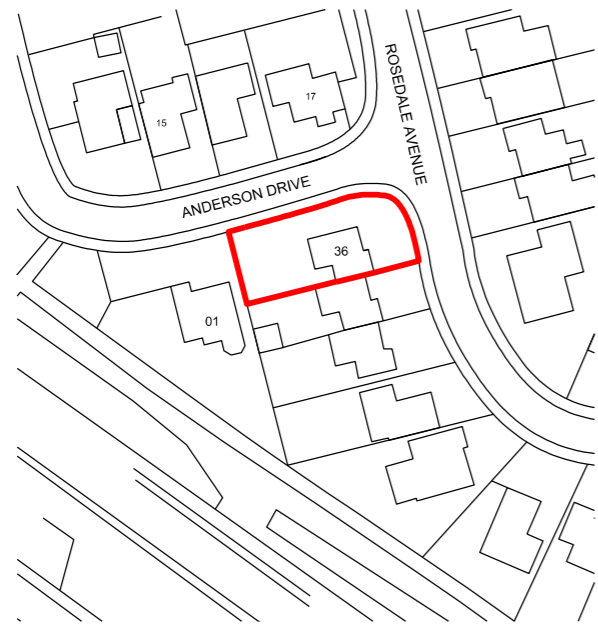




When plotted correctly, at A3, this line will measure 100mm at full size.  
CHECK PRINTED SIZE

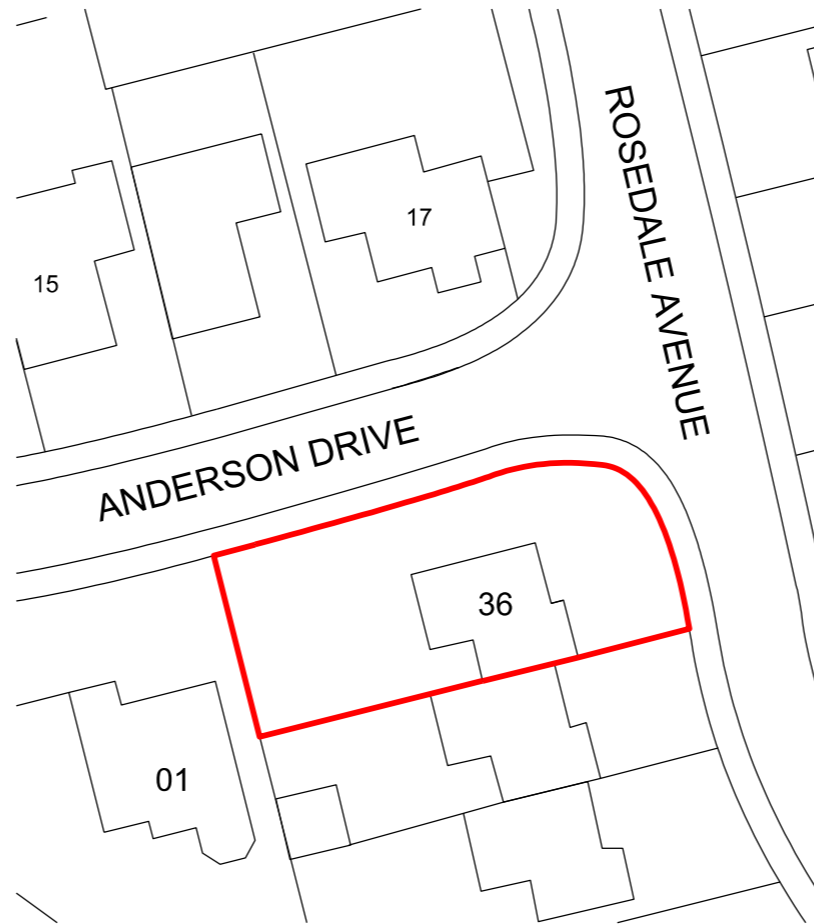

Site Location Plan 1:1250

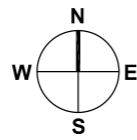

Existing Block Plan 1:500

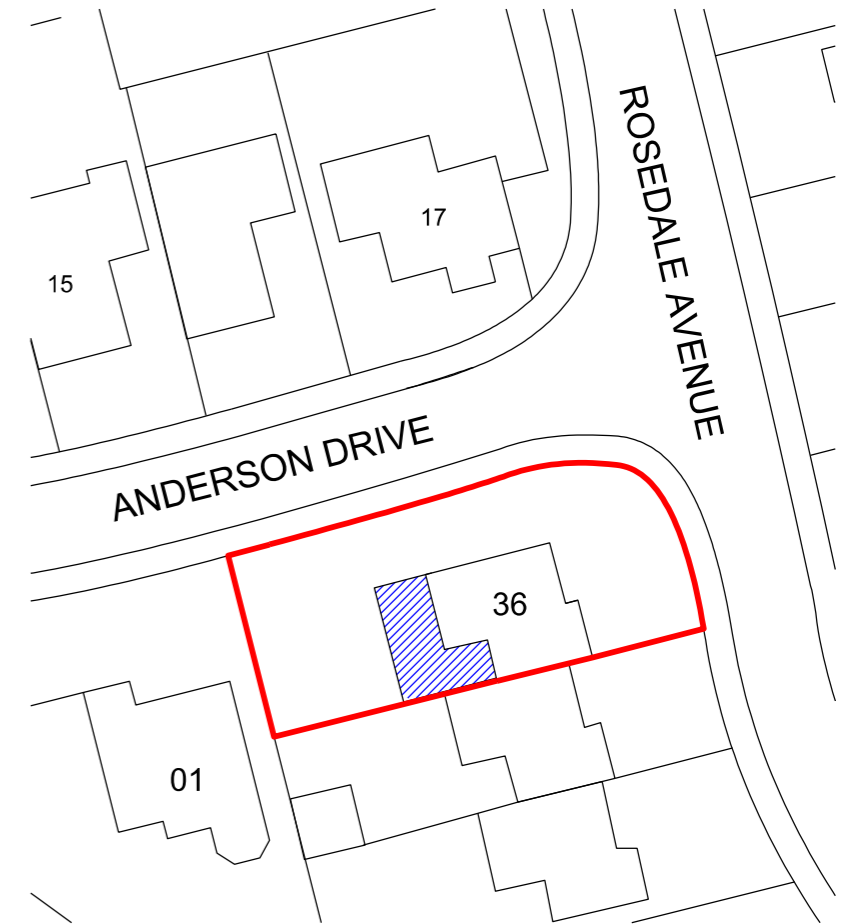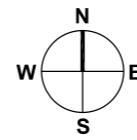

Proposed Block Plan 1:500

