



When plotted correctly, at A3, this file will measure 100mm at full size  
CHECK PRINTED SIZE  
When plotted correctly, at A3, this file will measure 100mm at full size

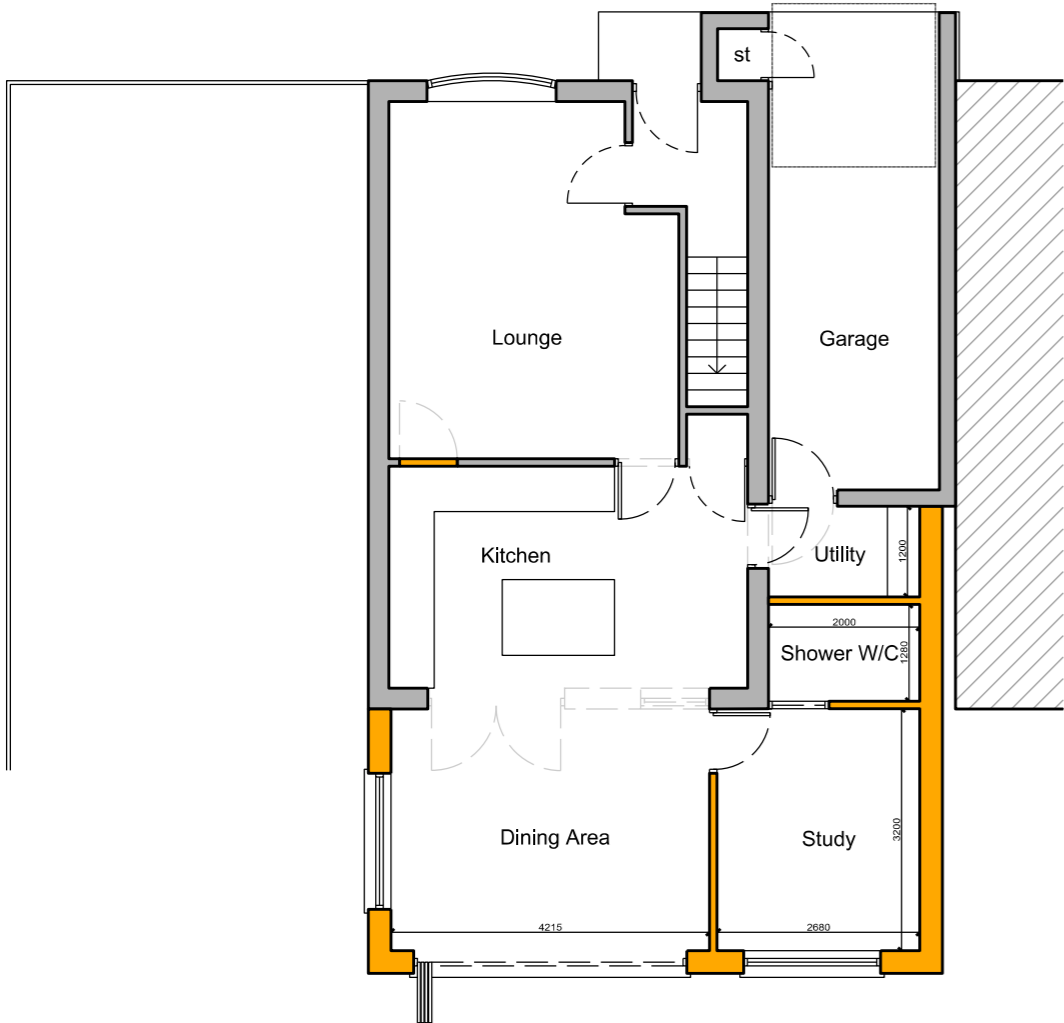

Proposed Ground Floor Plan




Proposed South West Elevation

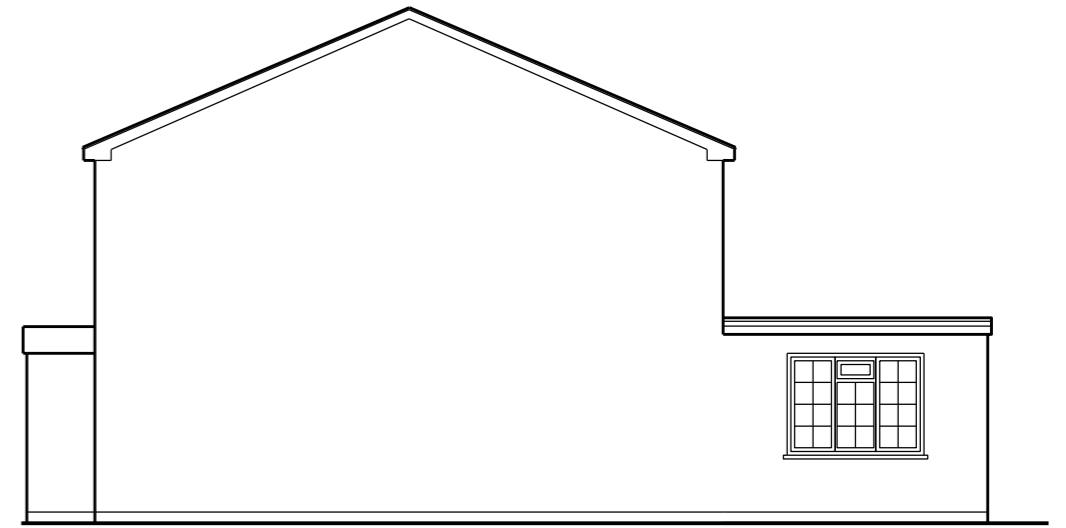

Proposed South East Elevation



Proposed North East Elevation

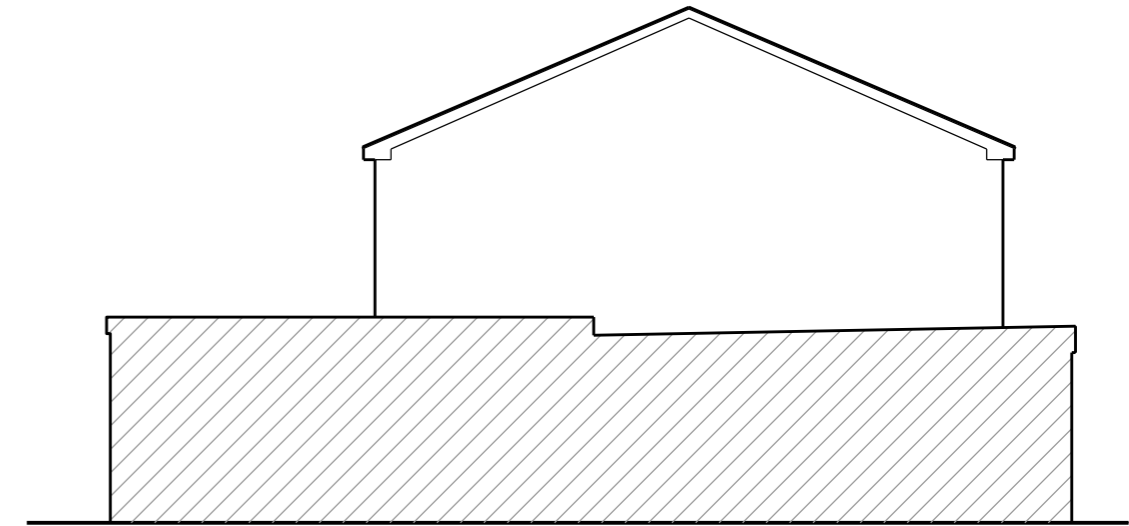

Proposed North West Elevation

