




SOUTH ELEVATION WITHOUT GARAGE

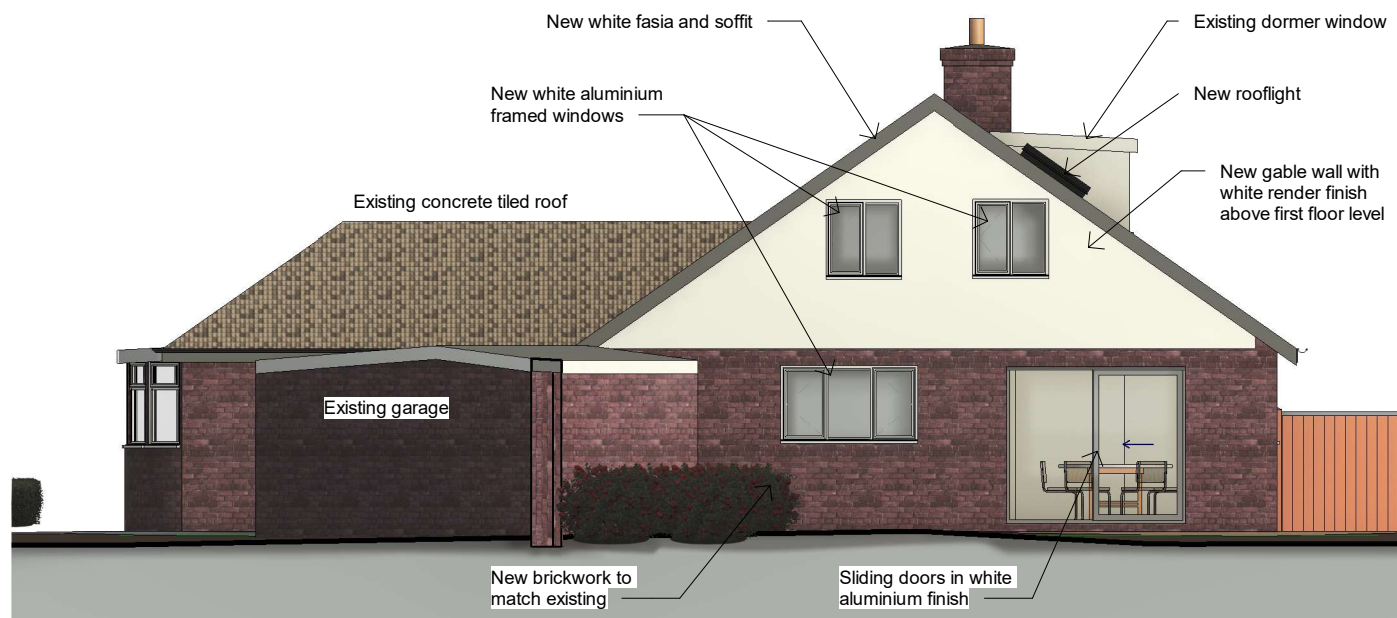


SOUTH ELEVATION WITH GARAGE

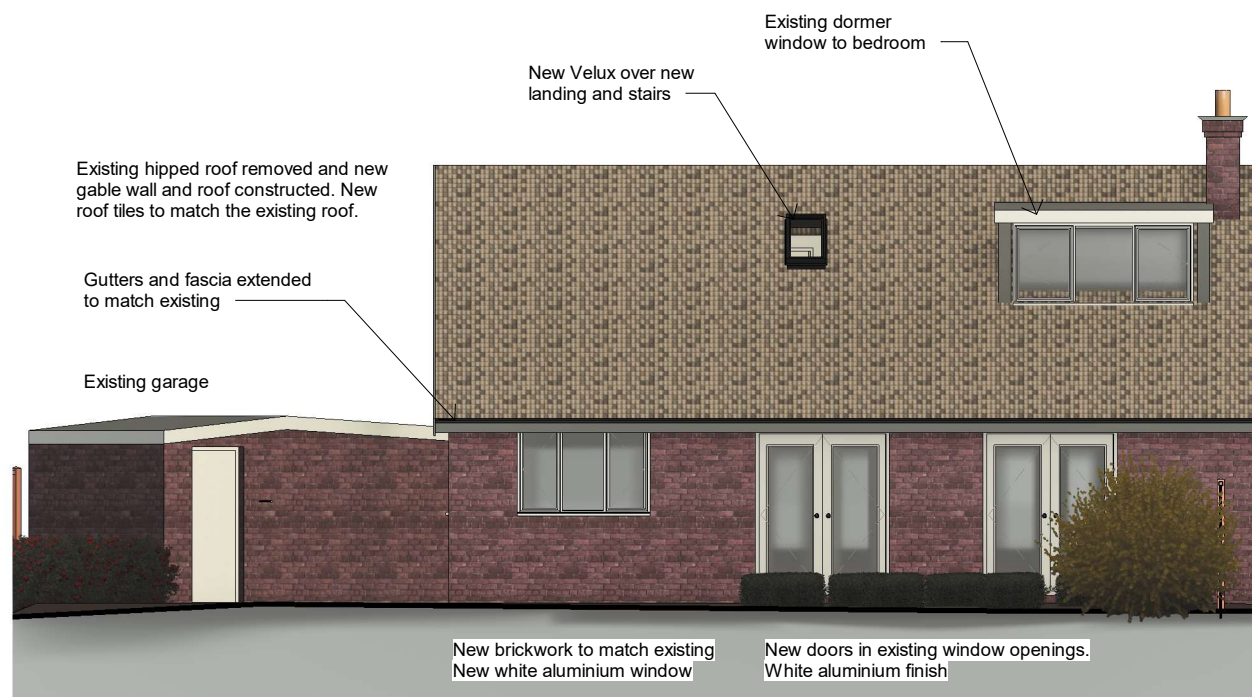

EAST ELEVATION (garden)

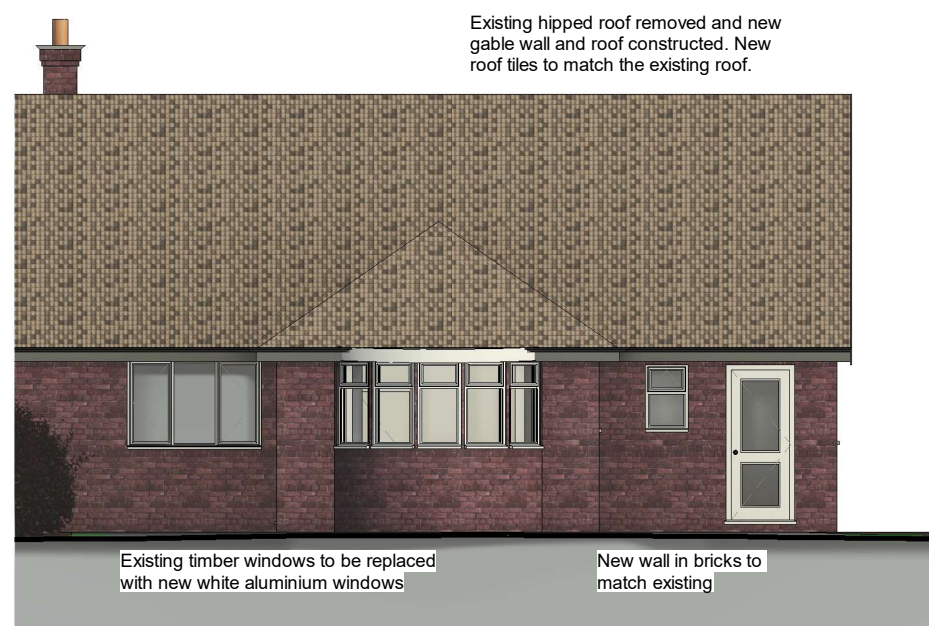

WEST ELEVATION (Drive)

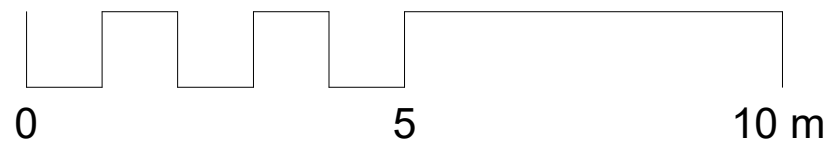

No.	Description	Date
A	Window style changed. Doors added to lounge	14/2/24
B	Annotation added	05/03/24

Chris Hill MCIAT
Architectural Technologist

PROJECT
10 Elmwood Close

SHEET
Elevations

CLIENT
Mrs Bostock

Date Jan 2024	Project number 2024-058	Scale (@ A3) 1 : 100
Drawn by CJH	DRAWING NUMBER	
Checked by	058 - 013	REV B