



F	
E	
D	
C	
B	
A	20/02/2024 shopfront + signage planning applications submitted
Date	Revisions

**A T Design**  
 34 Alexandra Gardens  
 Knaphill  
 Woking  
 Surrey  
 GU21 2DG  
 M: 07411 235088  
 E: a-t-design@outlook.com

Client  
**Fusion Restaurants 2020 Ltd**

Job Title  
**The Westfield**  
 46-48 Westfield Road  
 Woking  
 Surrey  
 GU22 9NG

Drawing Title  
**shopfront  
 signage  
 photos**

Scale: 1/200 @ A2

Date: February 2022 Drawn: NJH

Drg No.  
**2210 / 12**

Rev.  
**A**

**The Westfield Front Signage**  
 Black Ally Panel Trough Led Lighting Cut Acrylic


Panels size  
 11200 x 695 x 250

Black Aluminium Composite Flat Panel to cover timber fascia

Cut Acrylic Letters and Logo and details  
 snap fix mounted 25ml Float of panel



Frosted window panels installed. Down Lighting led Trough x 2 units

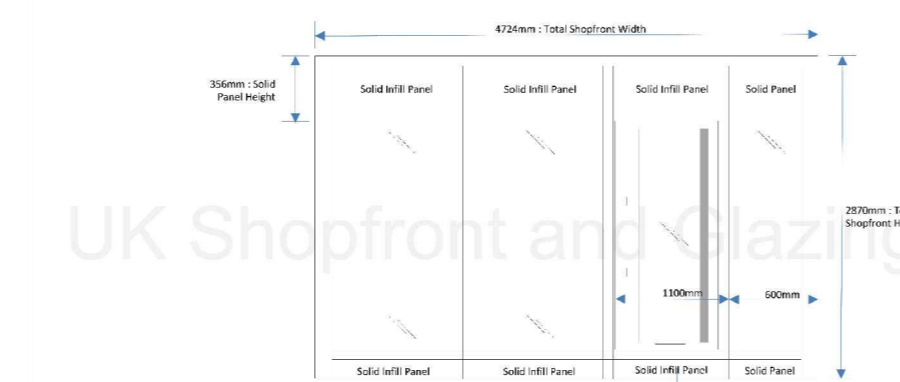


**Manual Swing entrance door Specification**  
 Door width: 1100mm giving a clear opening of 1000mm when open.  
 Door height: Full Height underneath solid infill panel  
 Handles: full height stainless steel T-Bar handles.  
 Glazing: 24mm double glazed unit - 6.4mm laminated / 12mm warm edge bar / 6mm toughened  
 Locks: Two euro profile commercial hook lock supplied with three keys.  
 Anti-Finger Trap Door sill  
 Direction: Opening Inwards.  
 Bottom Door floor spring: Hold Open at 90 degrees when required.  
 Tolerance floor level: 25mm section + 12mm treadplate

**Client Information:**  
 Client Name: Mr Sam @ Mr Dental  
 Shopfront Colour:RAL 9005 Black Matt  
 Installation Address: Woking Location  
 Main Point of Contact:  
 Harmander (07772967933)

**Proposed:** New aluminium profile entrance as per design given above to incorporate client specifications.  
 (LEFT SIDE)

**Installation Date:**  
 10-14 Working day final order being

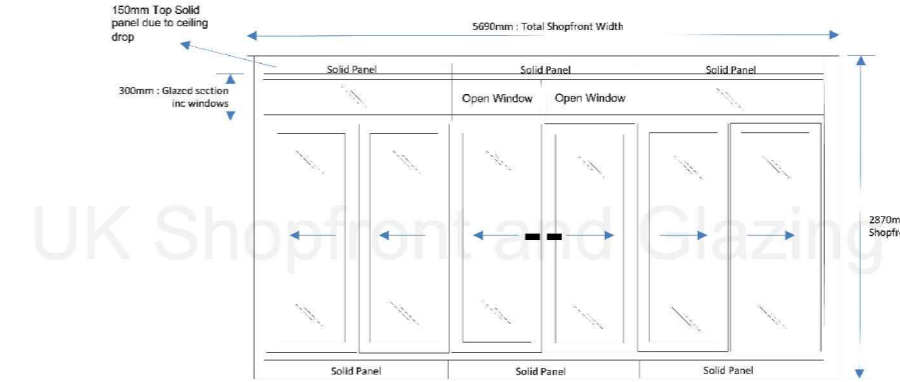

Approx. 230mm step into the shop due to the vast difference between the internal and external floor levels

**Client Information:**  
 Client Name: Mr Sam @ Mr Dental  
 Shopfront Colour:RAL 9005 Black Matt  
 Installation Address: Woking Location  
 Main Point of Contact:  
 Harmander (07772967933)

**Proposed:** New aluminium profile entrances as per design given above Inc 6 bi-folding doors  
 (RIGHT SIDE)

**Installation Date:**  
 10-14 Working day final order being

