


Construction Notes

Modular Unit consisting:
 colour coated insulated steel panel walls - light grey.
 colour coated steel sheet fascia+display feature - dark grey.
 colour coated aluminium windows/doors - black
 rainwater goods - grey upvc to rear elevation.

Note.
 all dimensions in millimetres

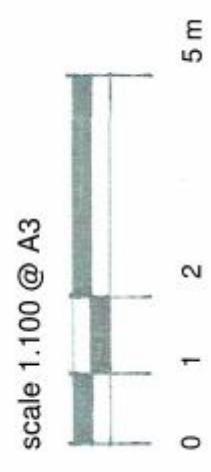

The Kitchen Pod Extension
 Birkenshaw Estate . Uddingston . G71 5PR
Proposed Floor Plan

Dwg. KPE.22.04 scale 1.100 @ A3