


**NOTES:**

Do not scale this drawing. Work to figured dimensions only. Check all dimensions on site. Confirm any discrepancies prior to commencement of work.

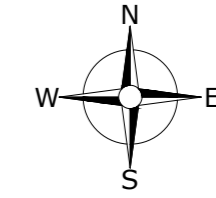

**KEY**

- SURROUNDING DWELLINGS WITH FRONT PARKING / DRIVEWAY
- SURROUNDING DWELLINGS WITH REAR PARKING
- EXISTING SITE PARKING



PROPOSED SITE PLAN  
SCALE 1:200  
0 1 2 3 4 5m

|        |       |               |
|--------|-------|---------------|
| Rev:03 | 03/24 | Updated Plans |
| Rev:02 | 02/24 | Updated Plans |
| Rev:01 | 02/24 | Updated Plans |
| Rev:00 | 03/19 | First Issue   |

**Ka Krystal Architecture Ltd**  
 A : 5 Tyndale Avenue, Basildon, Essex, SS14 3UD  
 T : 01268 454581 / 07999061557  
 E : info@krystal-architecture.com  
 W : www.krystal-architecture.com

|   |                           |                       |
|---|---------------------------|-----------------------|
| <b>Project Address</b><br>171 Hanging Hill Lane, Hutton, Brentwood, Essex, CM13 2QG |                           |                       |
| <b>Client Name</b><br>Daniel Dorans   |                           |                       |
| <b>Drawing Title</b><br>Proposed Site Plan  |                           |                       |
| <b>Status</b><br>Planning Drawings  |                           |                       |
| <b>Drawing Number</b><br><b>923-103</b>   | <b>Rev: 03</b>            |                       |
| <b>Date</b><br>19.03.24   | <b>Scale</b><br>1:200 @A2 | <b>Drawn By</b><br>WN |