


NOTES:

Do not scale this drawing. Work to figured dimensions only. Check all dimensions on site. Confirm any discrepancies prior to commencement of work.

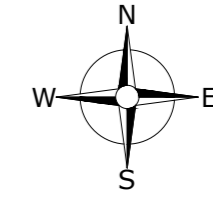

KEY

- SURROUNDING DWELLINGS WITH FRONT PARKING / DRIVEWAY
- SURROUNDING DWELLINGS WITH REAR PARKING
- EXISTING SITE PARKING



EXISTING SITE PLAN
SCALE 1:200
0 1 2 3 4 5m

Rev:02	02/24	Updated Plans
Rev:01	02/24	Updated Plans
Rev:00	03/19	First Issue

Ka Krystal Architecture Ltd
 A : 5 Tyndale Avenue, Basildon, Essex, SS14 3UD
 T : 01268 454581 / 07999061557
 E : info@krystal-architecture.com
 W : www.krystal-architecture.com

Project Address 171 Hanging Hill Lane, Hutton, Brentwood, Essex, CM13 2QG		
Client Name Daniel Dorans		
Drawing Title Existing Site Plan		
Status Planning Drawings		
Drawing Number 923-102	Rev: 02	
Date 27.02.24	Scale 1:200 @A2	Drawn By WN