


second floor plan - scale 1:100

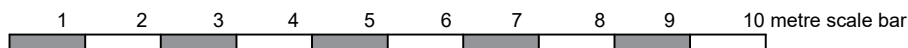

Designs/layout to be approved by Herts fire service.  
 Suitable detection system & fire escape signs to be installed.  
 AOV - automatic opening vents to be included.  
 Fire doors to be noted.