
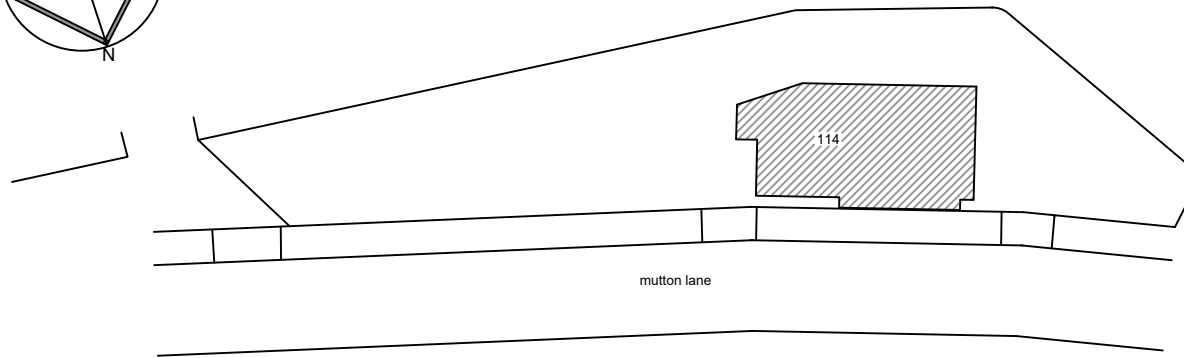


proposed site layout - 114 mutton lane, potters bar - scale 1:500  
1 2 3 4 5 6 7 8 9 10 metre scale bar

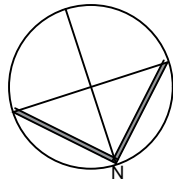

exstg site plan - scale 1:500  
1 2 3 4 5 6 7 8 9 10 metre scale bar  
 114 mutton lane, potters bar