


third floor plan - scale 1:100

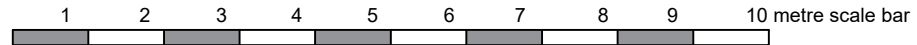

- Designs/layout to be approved by Herts fire service.
- Suitable detection system & fire escape signs to be installed.
- AOV - automatic opening vents to be included.
- Fire doors to be noted.