



01. Existing Ground Floor Plan

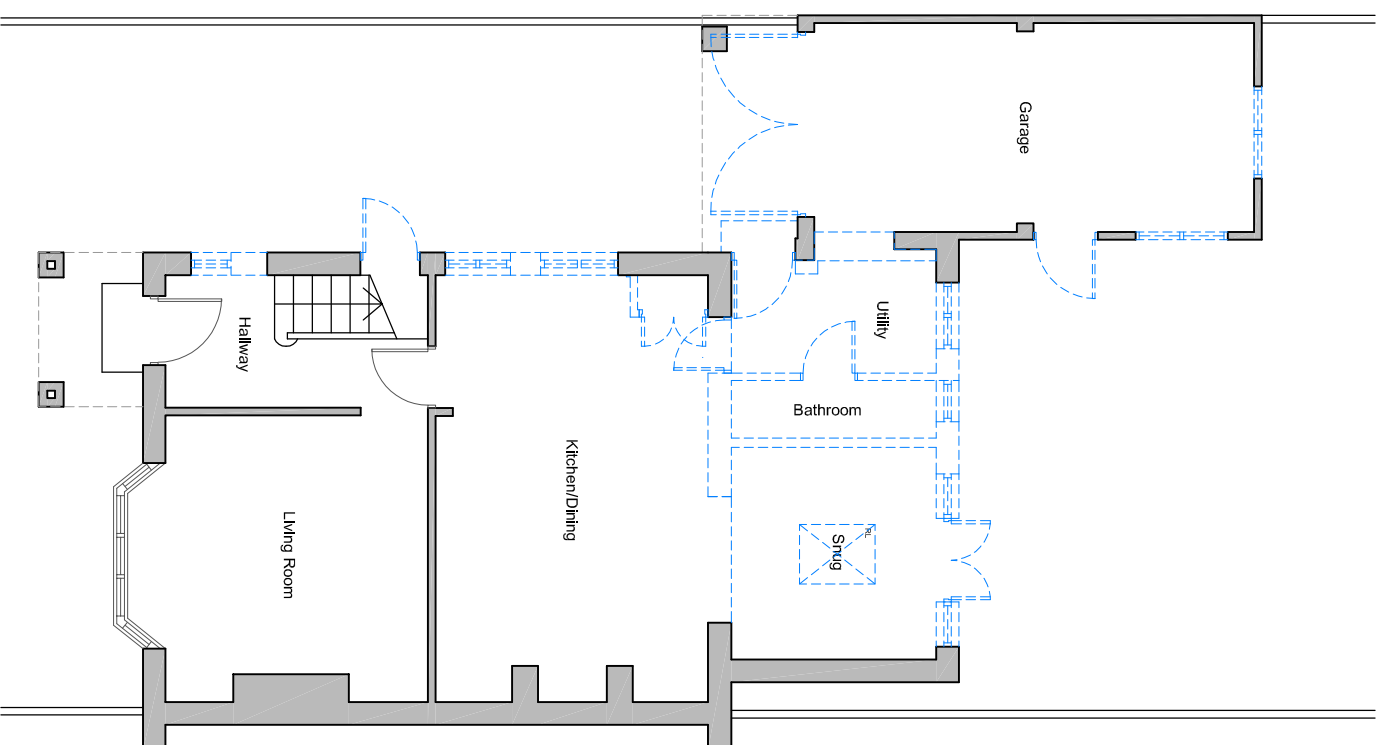

02. Demolition Ground Floor Plan

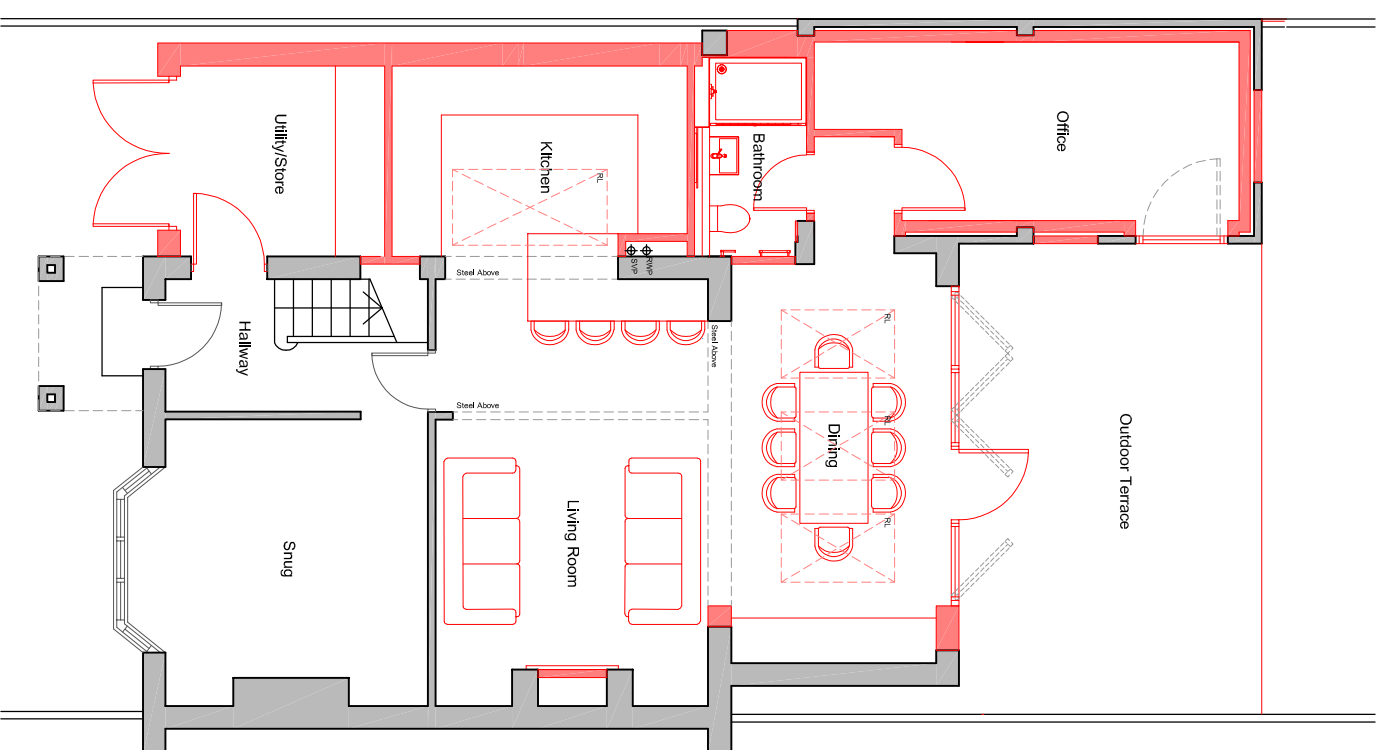

03. Proposed Ground Floor Plan

- KEY:
- Existing & Retained
 - Demolished
 - New
 - RL Rooflight

Project: 20 Church Lane, Methley
Client: Mr M. Whitaker & Ms C. Jones
Proposed: Planning (Stage 3)
Scale: 1:100 @ A3



Project	20 Church Lane, Methley
Client	Mr M. Whitaker & Ms C. Jones
Proposed	Planning (Stage 3)
Scale	1:100 @ A3
Project / Client / Volume / Level / Type / Risk / Number	CHL-ARC-ZZ-00-DR-A-PL0001
Status	Revision
S4	P02
ABC Project Number	0001