
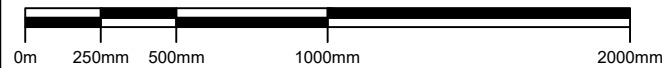
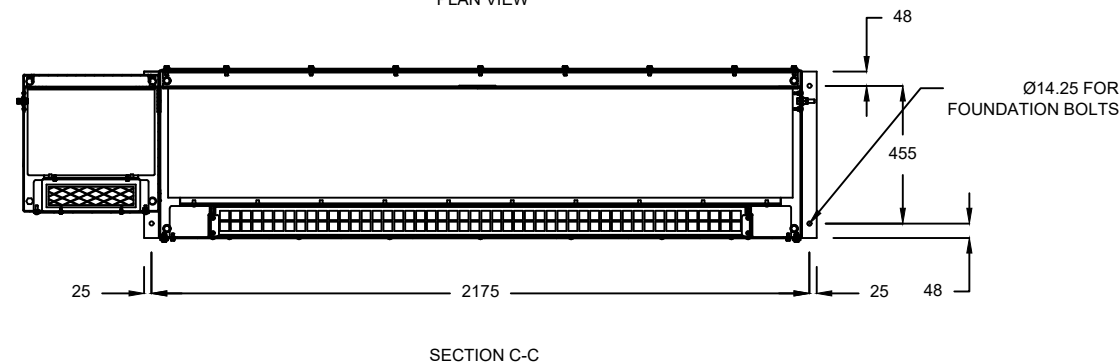
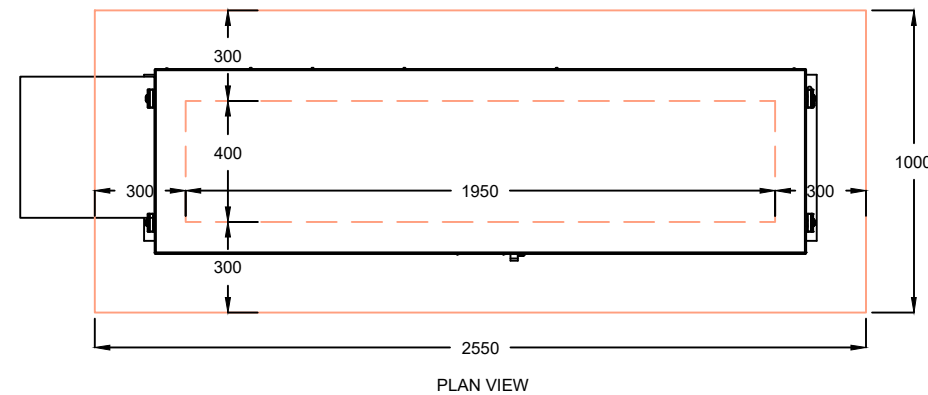



SCHNEIDER ELECTRIC DJ204D010
 PRE-GALVANISED MILD STEEL
 EXTERNAL COLOUR - DARK GREY 632 BS381C

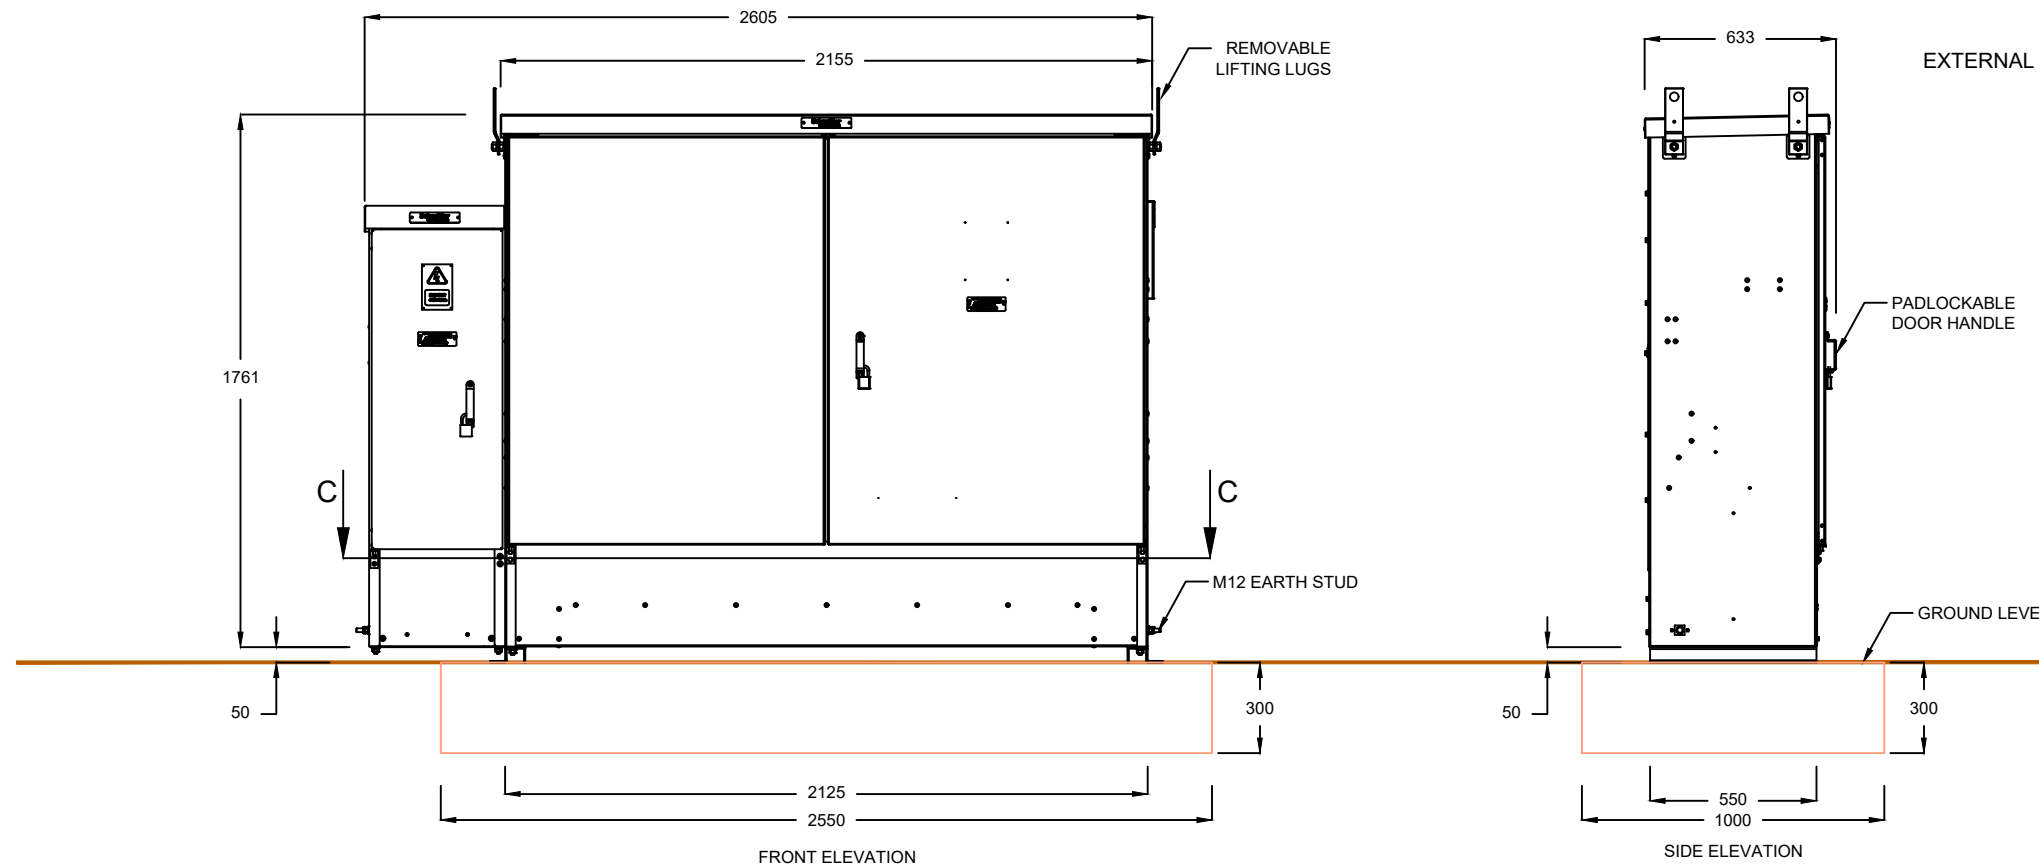

COMMENTS		REV.	DESCRIPTION	REV. BY	APP.	DATE	ADDRESS	PROJECT NAME	 InstaVolt Ltd, 6 Cedarwood, Crockford Lane, Chineham Park, Hampshire, RG24 8WD © InstaVolt Ltd. 2020
NOTE: FOR FURTHER DETAILS PLEASE REFER TO MANUFACTURERS SPECIFICATIONS		A	Issued for comment	LW	CM	22/11/21		EQUIPMENT ELEVATIONS	
		B	Foundations added	LW	RK	03/02/22		DRAWING TITLE	
								FEEDER PILLAR AND COP METERING BOX	
SCALE (@A3) 1:25	DRAWN BY LW							DRAWING NO. 001_20	REV. B