


**1 Proposed Ground Floor**  
1 : 100

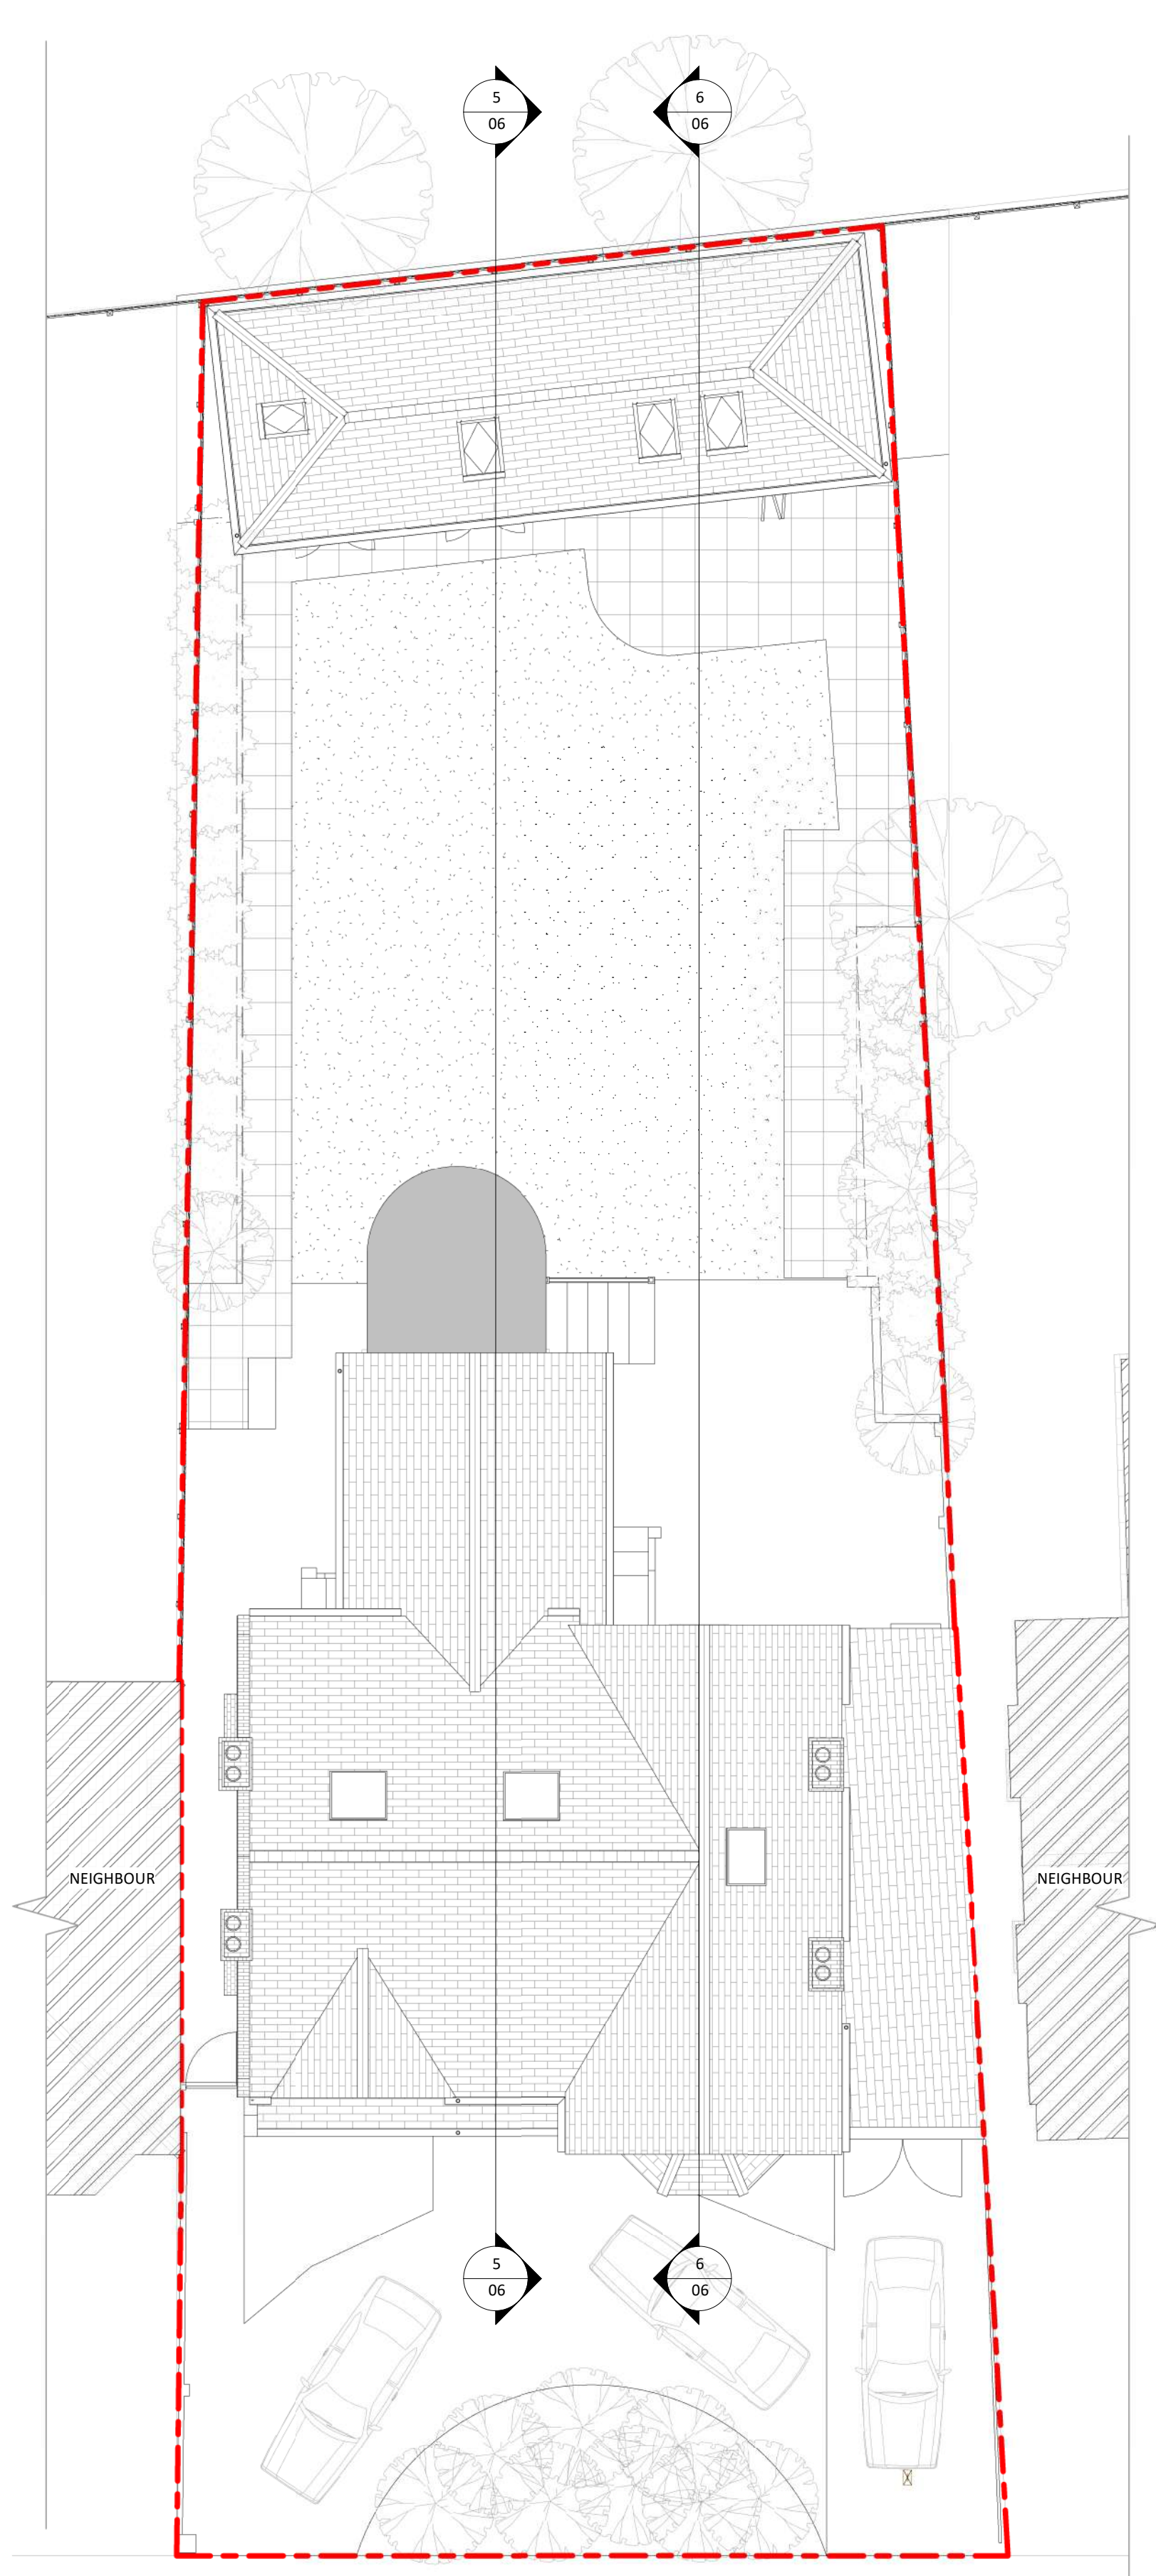


**2 Proposed Roof**  
1 : 100

© This drawing is the property of Bluelime Retail Ltd who retain the sole copyright of its contents & it may not be reproduced in part or in whole without written permission

- DRAINAGE STORM NEW
- DRAINAGE STORM EXISTING
- DRAINAGE STORM EXISTING REMOVED
- DRAINAGE FOUL NEW
- DRAINAGE FOUL EXISTING
- DRAINAGE FOUL EXISTING REMOVED
- DRAINAGE COMBINED NEW
- DRAINAGE COMBINED EXISTING
- DRAINAGE COMBINED EXISTING REMOVED

EXTERNAL FINISHES SCHEDULE	
1	Walls - Brickwork to match existing
2	Pitched Roof - Slate
3	RWP/Gutters/Fascia - Black uPVC downpipes, guttering and white fascia
4	Windows - White/Grey uPVC/Aluminium/Timber
5	Rooflights - Grey uPVC/Aluminium/Timber
6	Doors - White/Grey uPVC/Aluminium/Timber
7	
8	
9	
10	
11	
12	
13	
14	
15	

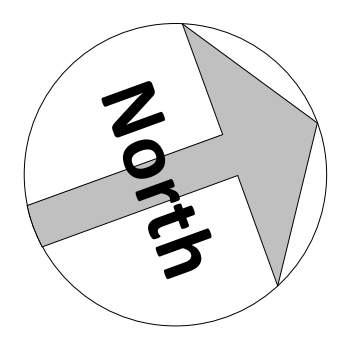

Amendments:

Rev	Date	Description

Project:  
**3 Hadlow Road,  
Sidcup,  
Kent  
DA14 4AA**

Title:  
**Planning Drawings  
Proposed Plans**


<p>The Architects Of London (0203 903 9093)</p> <p>Bluelime Architecture (01322 521026)</p>	<p><b>THE ARCHITECTS</b> A TRADING NAME OF LONDON OF BUILDERS</p>
---	---

**Proposed Outbuilding**

Drawn by:	Scale:	© A1	Date:
M.J.G	1 : 100		11/03/2024

Drawing number: **BL/DRG/3478.2/ 05** Rev:

Do not scale from this drawing. Dimensions to be checked on site.

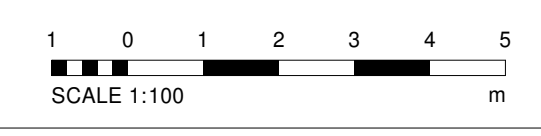

11/03/2024 11:40:45