



Proposed Ground Floor Plan (Flat 1 & 3)

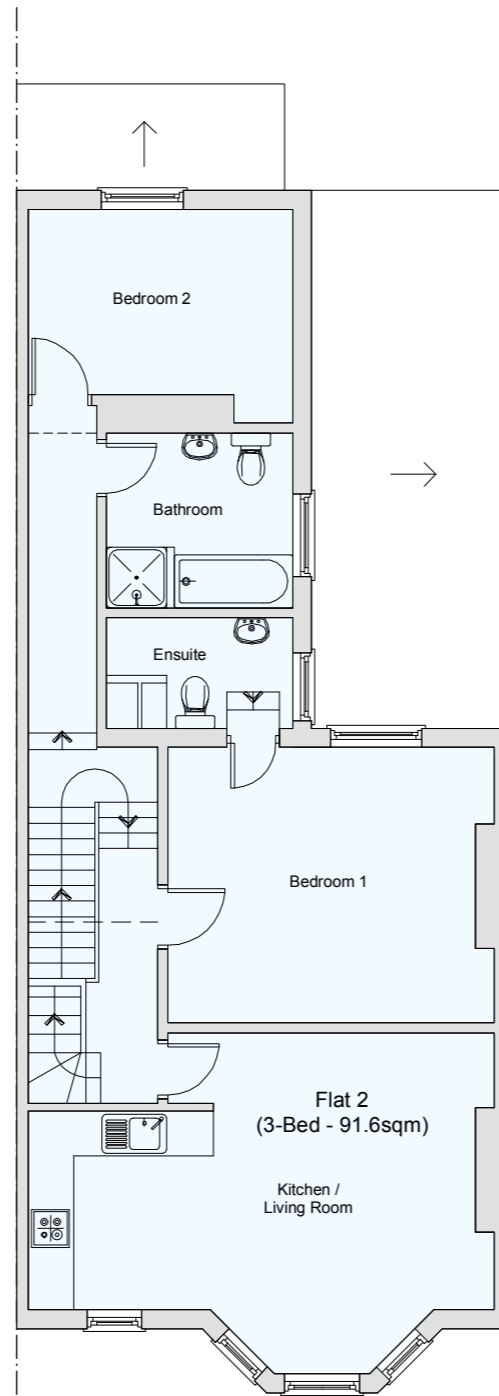

Proposed First Floor Plan (Flat 2)

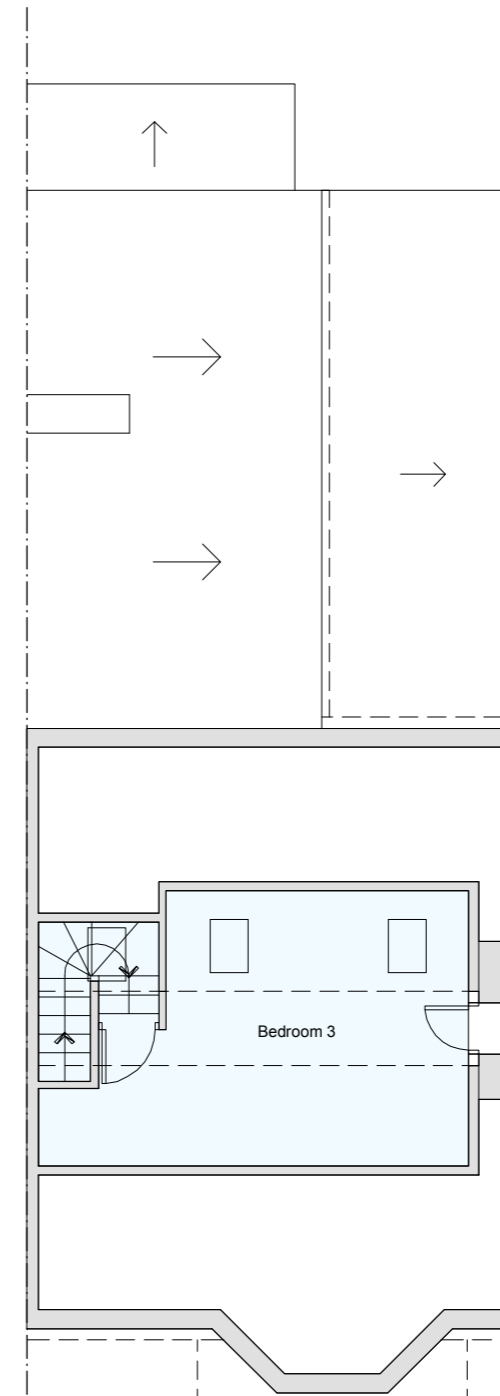

Proposed Second Floor Plan (Flat 2)

15a Westland Road,
Watford, WD17 1QR



Proposed Floor Plans
1:100 @ A3

WSLDRD-A-0007-RevC

SAMPLE & HOLD