



- NOTES
- Dimensions are not to be scaled from this drawing by contractors. The contractor is requested to check all dimensions before the work started.
  - Report any discrepancies to the client or architect before undertaking the work described in the drawings.
  - Dimensions are approximate site dimensions and are to be verified by the contractor on site before any fabrication/site works i.e foundations etc occur
  - Contractor is responsible for all temporary propping to existing structure

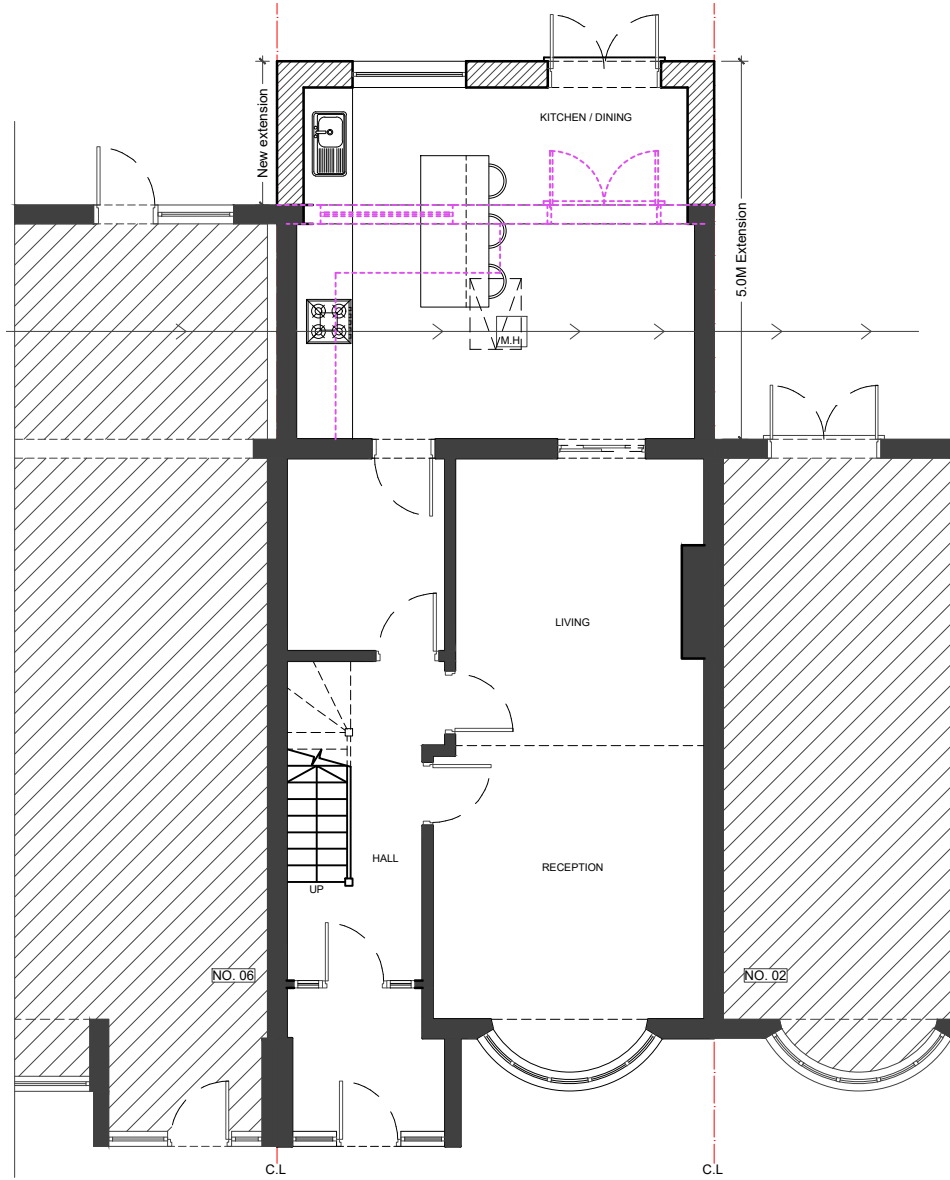


01 - GROUND FLOOR PLAN

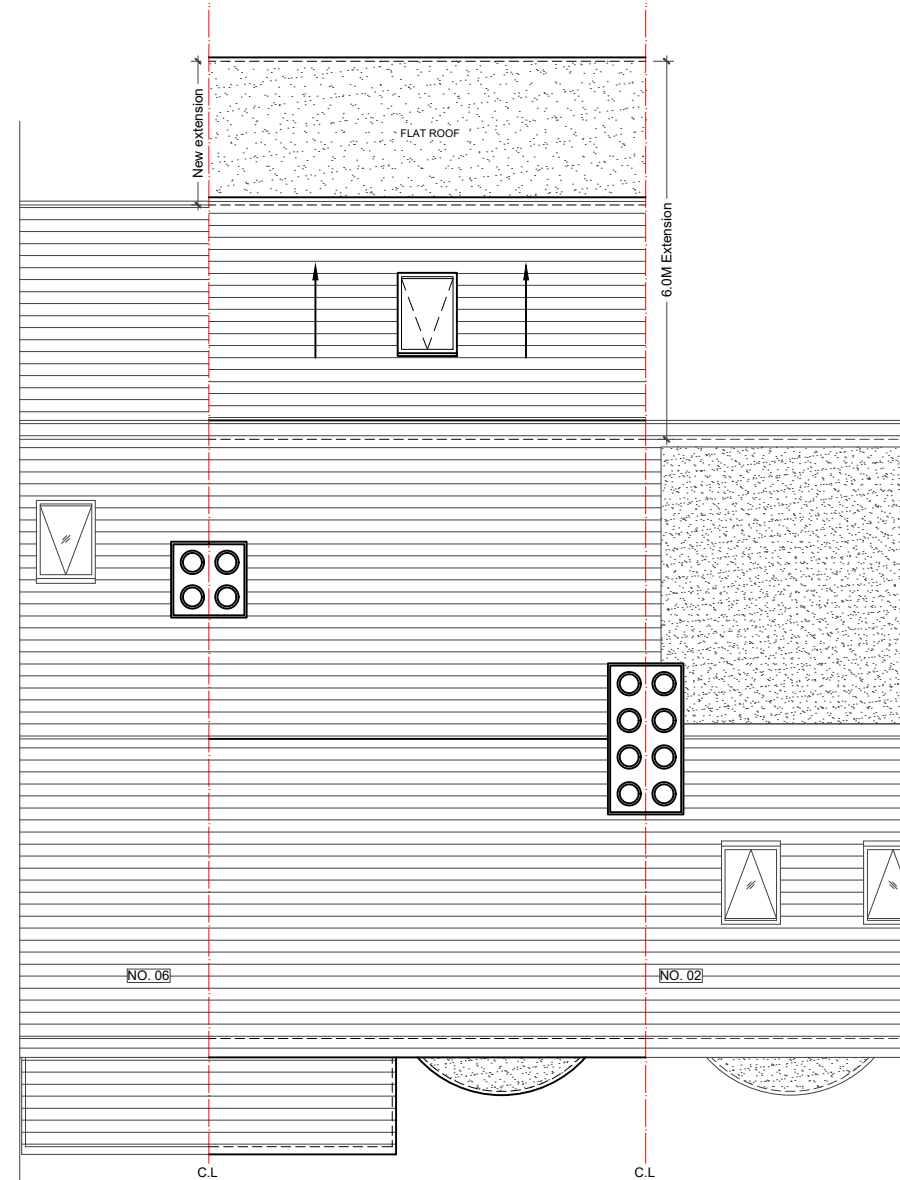

02 - ROOF PLAN




03 - REAR ELEVATION

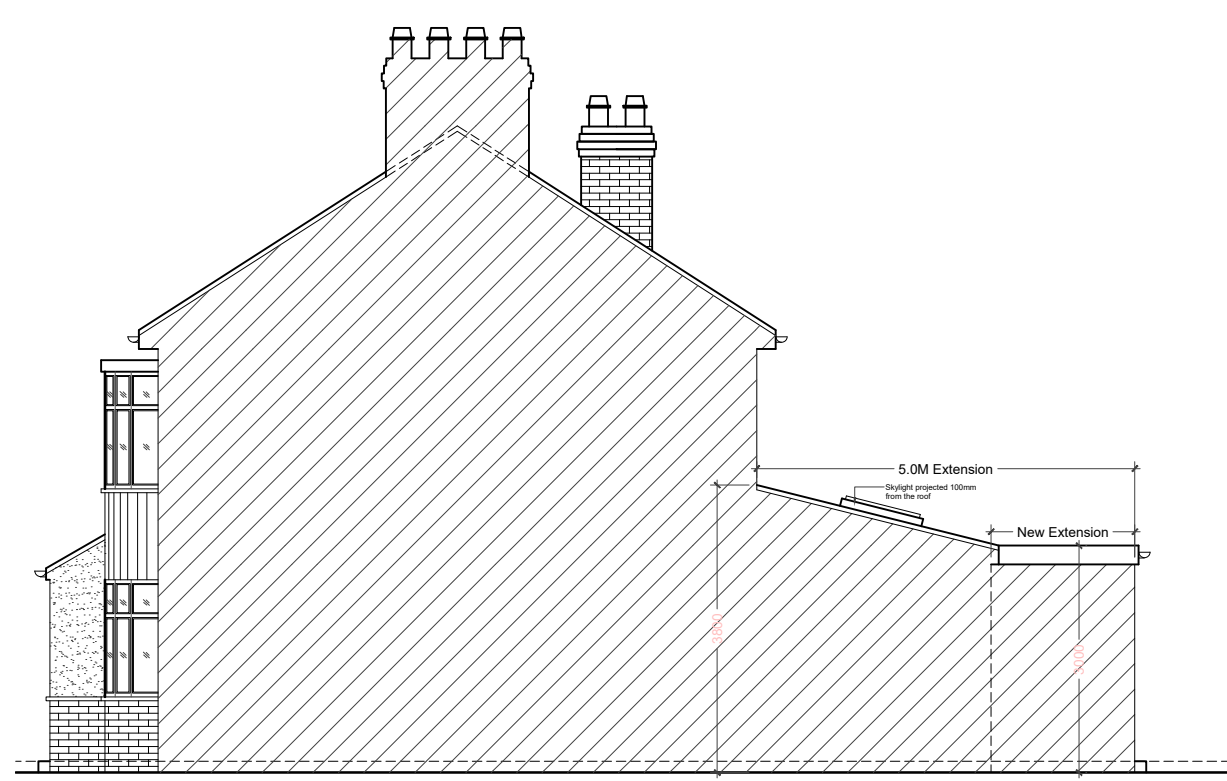

04 - SIDE ELEVATION

LEGEND :

- EXISTING
- PROPOSED
- DEMOLISHED

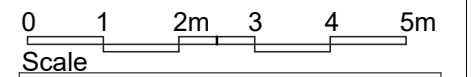

REVISIONS			
NO.	DESCRIPTION	DATE	BY

**PRIOR NOTICE APPLICATION**

DE ARCHITECTURAL CONSULT.LTD  
M: 07824773079, 07869580774  
E: design.endeavour@gmail.com

Project: 04 RUSKIN ROAD, SOUTHALL  
LONDON, UB1 1PE

Title: PROPOSED PLANS & ELEVATIONS

Scale	Drawn	Approved	Date
1:100@A3	MU		MAR-24
Job No.	Drawing No.	Rev.	
DAC-219/24	PN-04RR-03	-	