
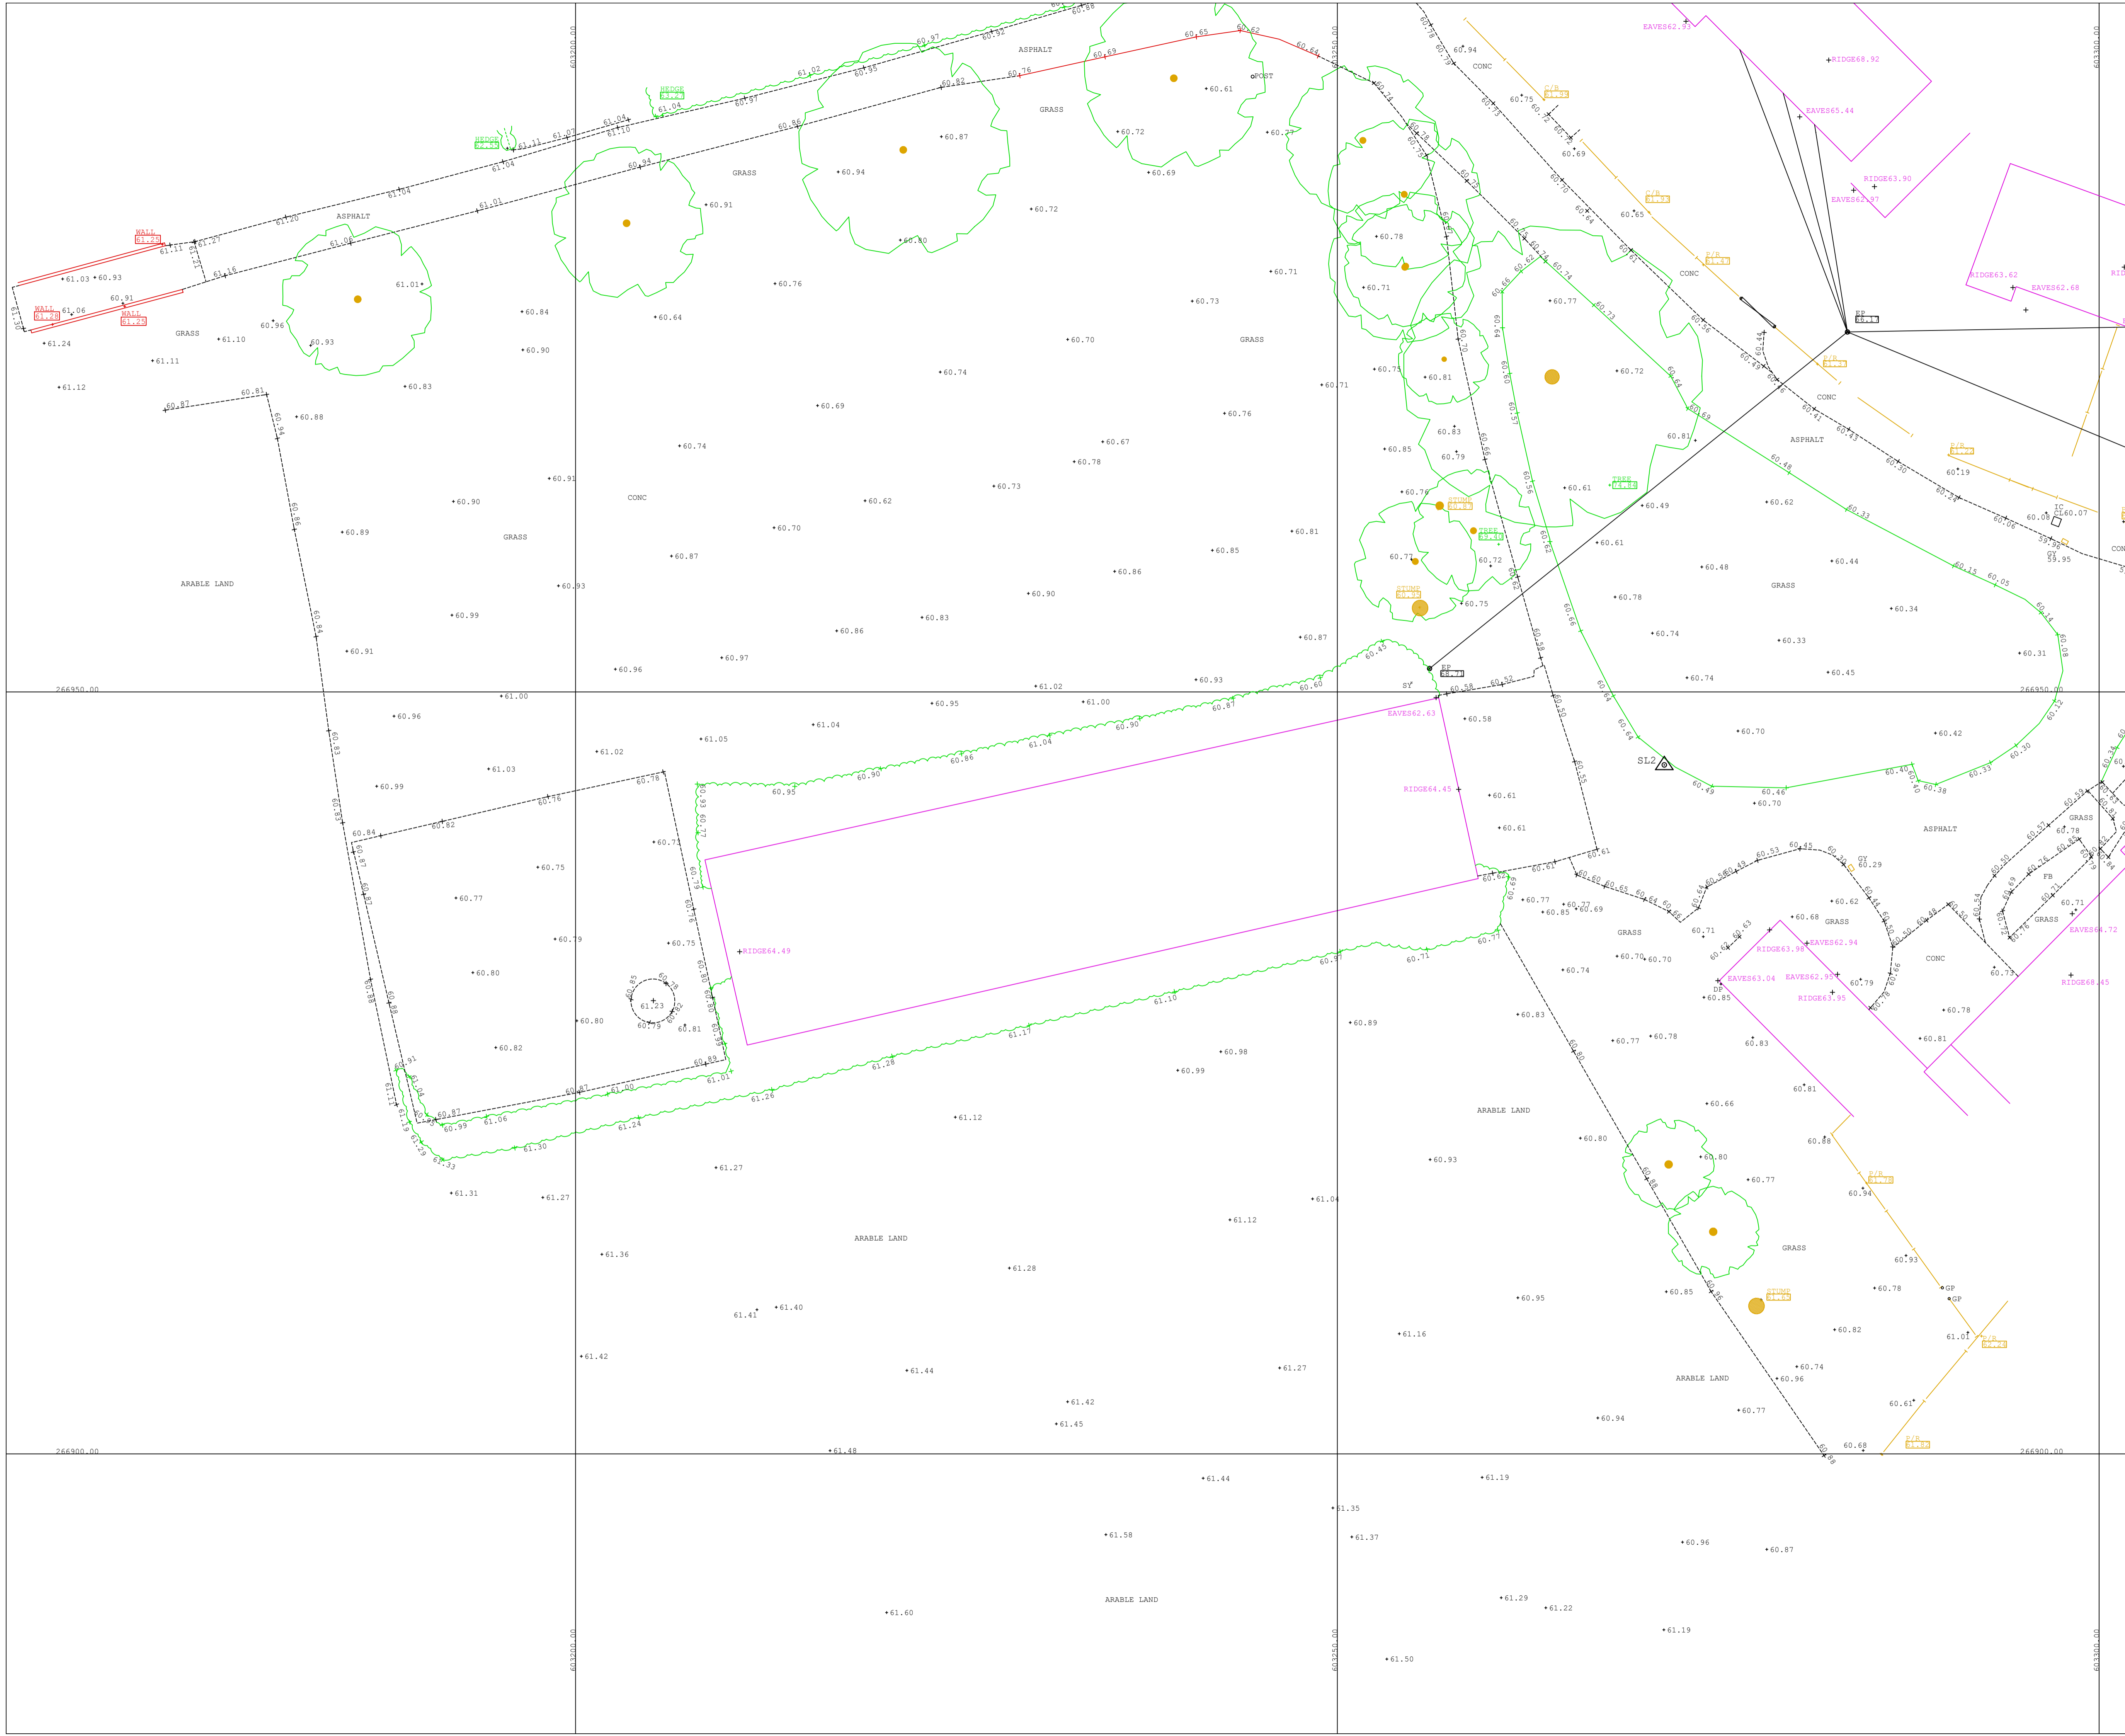


Co-ordinate Table			
Station	Type	Easting (mE)	Level (mE)
SL1	PK Nail	603307.390	266952.025
SL2	PK Nail	603271.461	266945.342

SURVEY RELATED TO OSGB36(15) ORDNANCE SURVEY GRID CO-ORDINATES TRANSFORMED FROM ETRS89 (WGS84) USING GEIOS MODELS OSGB15/OSTM15

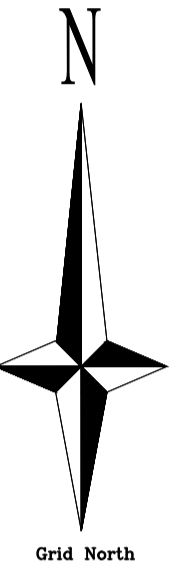

NOTES

- GRID AND LEVELS RELATED TO ORDNANCE SURVEY GPS NETWORK
- ALL LEVELS ON KERB LINES ARE CHANNEL LEVELS UNLESS NOTED OTHERWISE
- SERVICE ROUTES HAVE BEEN IDENTIFIED BY LIFTING OF INSPECTION COVERS & VISUAL INSPECTION FROM THE SURFACES.
- FOR SAFETY REASONS, DRAINAGE PIPE SIZES HAVE BEEN DETERMINED FROM THE SURFACE AND SHOULD BE TREATED AS APPROXIMATE ONLY.
- DRAINAGE PIPE SIZES ARE DIAMETERS AND ARE SHOWN IN MILLIMETERS.
- TREE SPECIES SHOULD BE CHECKED BY AN ARBORIST IF CRITICAL.

Revisions

Revision	Description
A	
B	
C	

Drawing No: SJG3088  
 Surveyed By: SJ | Drawn By: SJ | Checked By: AJ | Sheet Size: A1 | Date: 31/05/2019 | Revision Sheet: 1/3

Client: Les Andrews  
 Scale: 1:200

Project: College Road, Wyverstone, IP14 4SD

SYMBOLS	LEGEND
	AV A/c Valve
	BH Borehole
	CB Cable Box
	CHV Chimney
	CL Cover Level
	CONC Concrete
	DK Drop Kerb
	DP Down Pipe
	DR Drain
	ELC Electricity
	EP Elec. Pole
	ER Earth Rod
	FB Flower Bed
	FH Fire Hydrant
	GP Gate Post
	GV Gas Valve
	I/C Inspec. Cover
	IL Invert Level
	JB Junction Box
	KO Kerb Outlet
	LB Letter Box
	LP Lamp Post
	MH Manhole
	MK Marker
	NP Name Plate
	O/H Overhead
	OSBM Ordnance Bench Mark
	P Post Or Pillar
	PM Parking Meter
	RE Rodding Eye
	RS Road Sign
	SAP Sapling
	SC Stop Cock
	SL Sump Level
	ST Stop Tap
	SV Sluice Valve
	TAR Tarmac
	TC Telecom Cover
	TCB Telephone Call Box
	TL Traffic Lights
	TP Telegraph Pole
	TV Television Box
	UTL Unable to lift
	VP Vent Pipe
	WL Water Level
	NW Water Meter
	WO Wash Out

FENCE TYPES		
B/W Barbed Wire	C/P Chestnut Paling	P/S Palisade
C/B Close Boarded	I/R Iron Railing	P/W Post & Wire
C/I Corrugated Iron	I/W Interwoven	
C/L Chainlink	P/R Post & Rail	

BOX AROUND LEVEL INDICATES LEVEL AT TOP OF FEATURE - - - - - WALL

SURVEYED BY:-

**SURVEYORS**

48c Thoroughfare  
 Halesworth  
 Suffolk  
 IP19 8AR  
 Tel. 01986 872716 Fax. 01986 875175  
 email. mail@sjgeomatics.co.uk  
 web. www.sjgeomatics.co.uk

Company Registration Number 8081329