

- All dimensions are in millimeters (mm) unless otherwise stated.
- Contractors must check all dimensions on site, working from stated dimensions only, any discrepancies are to be reported to the Architect before work is undertaken.
- Consultants must check all dimensions on site, working from stated dimensions only, with their own professional judgment being the determining factor. Any discrepancies are to be reported to the Architect before work is undertaken.




Boundary Treatment

- (A) Red brick retaining wall (where required) To suit ground levels.
- (B) 0.9m Timber Knee-Rail Fence. To suit ground levels.

Landscaping

- Existing tree to be retained.
- Retained existing tree Root Protection Area.  
Note RPA's calculated using circumference/diameter measurement at 1.5m high x 12 as per BS 5837:2012.
- Existing structure/planting to be removed.
- Proposed trees (Shown indicatively).
- Proposed low growing native species hedge (Shown indicatively).
- Existing hedge to be retained. (Shown indicatively).

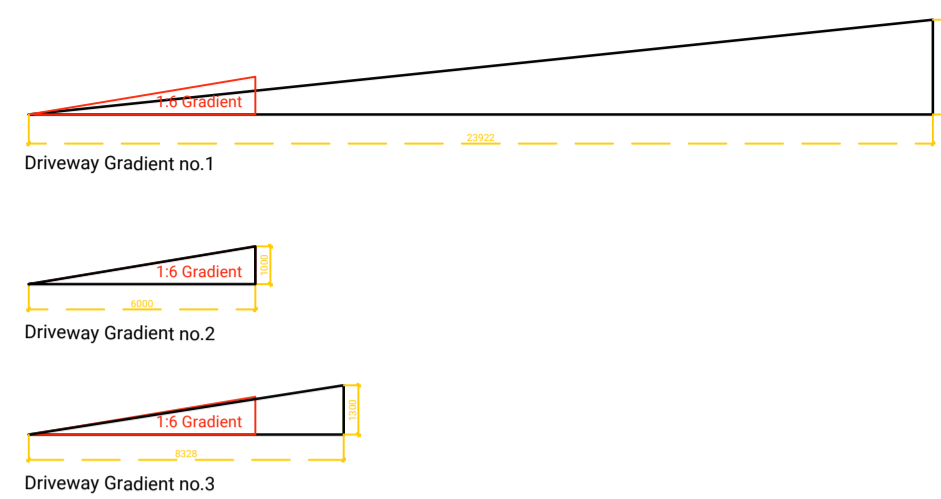

Subject to Planning Approval

A. Topo information extended. 18/01/24  
Revisions