



26 FEB 2024

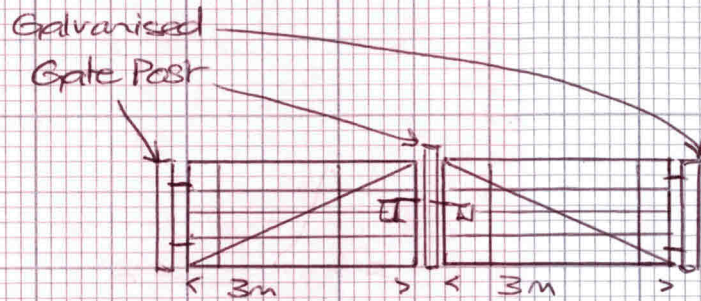

2x 3m galvanised
field gates
excavation plan.

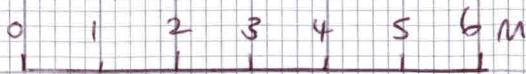

Scale 1:100

SN 172769389 880

TR16 6BW.

PA23/06961

Plan 02