


GROUND FLOOR




FIRST FLOOR

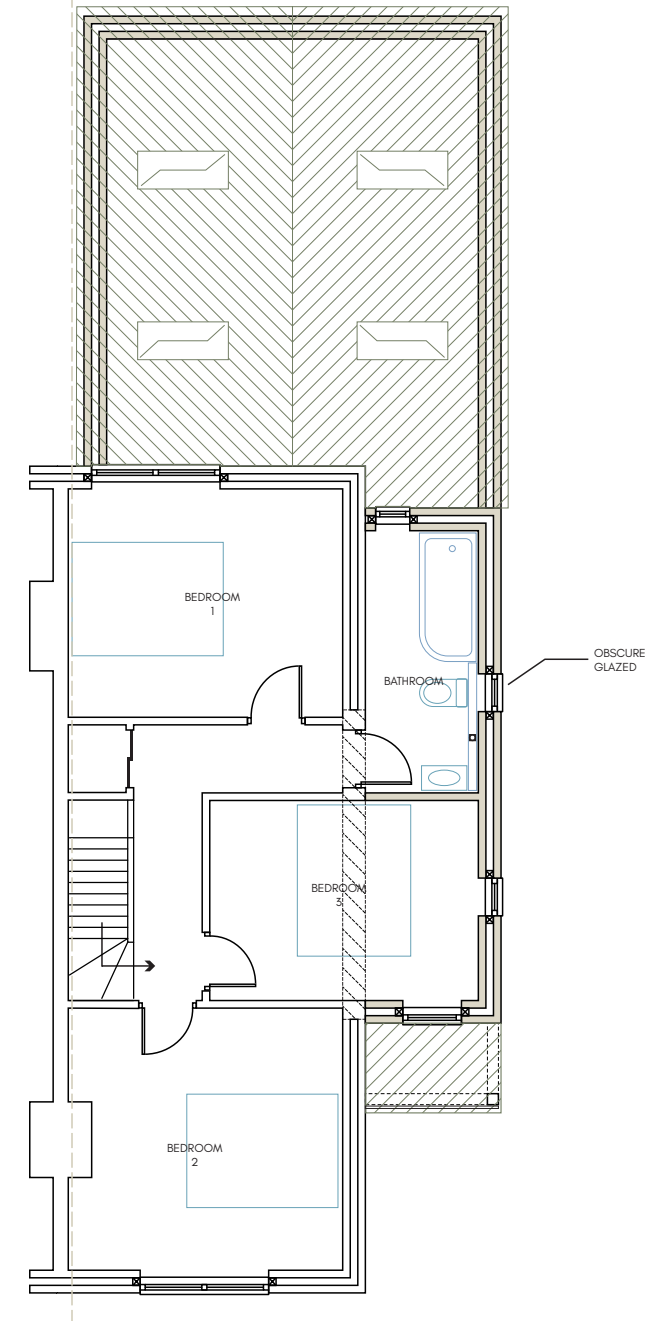

16 Northney Road
Hayling Island
PO11 0ND

**PROPOSED
FLOOR PLAN**

Revisions: a) Revised from version 25/01/2024

 © Copyright
All rights reserved.
Hockenhauser

HOCKENHAUSER

CONTACT 07876456340
tom@hockenhauser.com



Scale: A3 = 1:100
Drawn: TH
Date: 04/03/2024

88088-01-004b