



north west elevation

existing windows retained to the first floor - Crittall units with single glazing complete with diamond bars and internal secondary glazing

new high performance double glazed (slim heritage double glazing) flush casement hardwood framed windows to the ground floor with diamond glazing bars - white painted

new high performance double glazed (slim heritage double glazing) flush casement hardwood framed windows to the ground floor with diamond glazing bars - white painted

hardwood framed double glazed French doors




south east elevation

existing windows retained to the first floor - Crittall units with single glazing complete with diamond bars and internal secondary glazing

glazed apex

double glazed European oak frame

reclaimed or high quality handmade projecting brick plinth in traditional lime mortar - colour and detail close match to existing with snapped headers to replicate Flemish bond

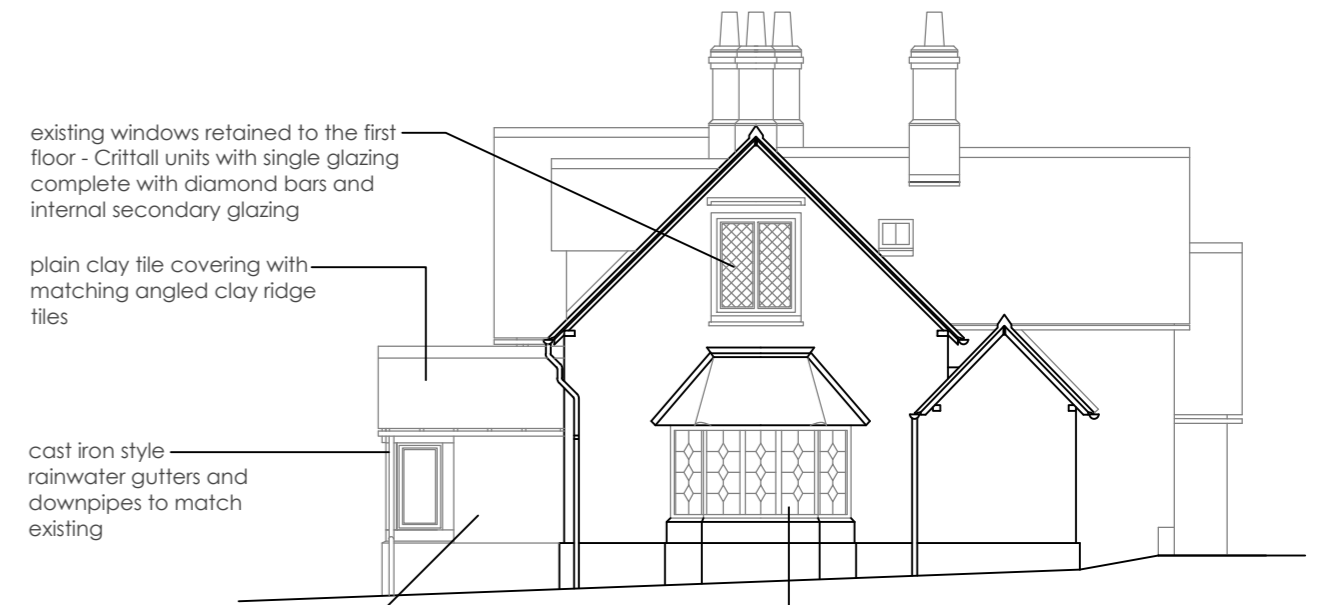

existing windows retained to the first floor - Crittall units with single glazing complete with diamond bars and internal secondary glazing


plain clay tile covering with matching angled clay ridge tiles

cast iron style rainwater gutters and downpipes to match existing

north east elevation

reclaimed or high quality handmade brick in traditional lime mortar - colour close match to existing with snapped headers to replicate Flemish bond

new high performance double glazed (slim heritage double glazing) flush casement hardwood framed windows to the ground floor with diamond glazing bars - white painted

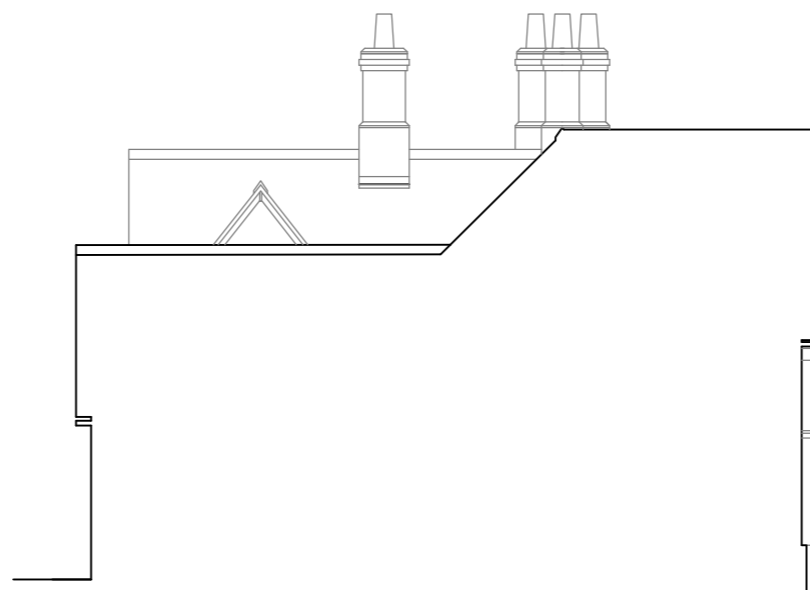

south west porch elevation / section through existing

plain clay tile covering with matching angled clay ridge tiles

cast iron style rainwater gutters and downpipes to match existing

reclaimed or high quality handmade brick in traditional lime mortar - colour close match to existing with snapped headers to replicate Flemish bond