


scale bar @ 1:200 on A1 (1:400 on A3)

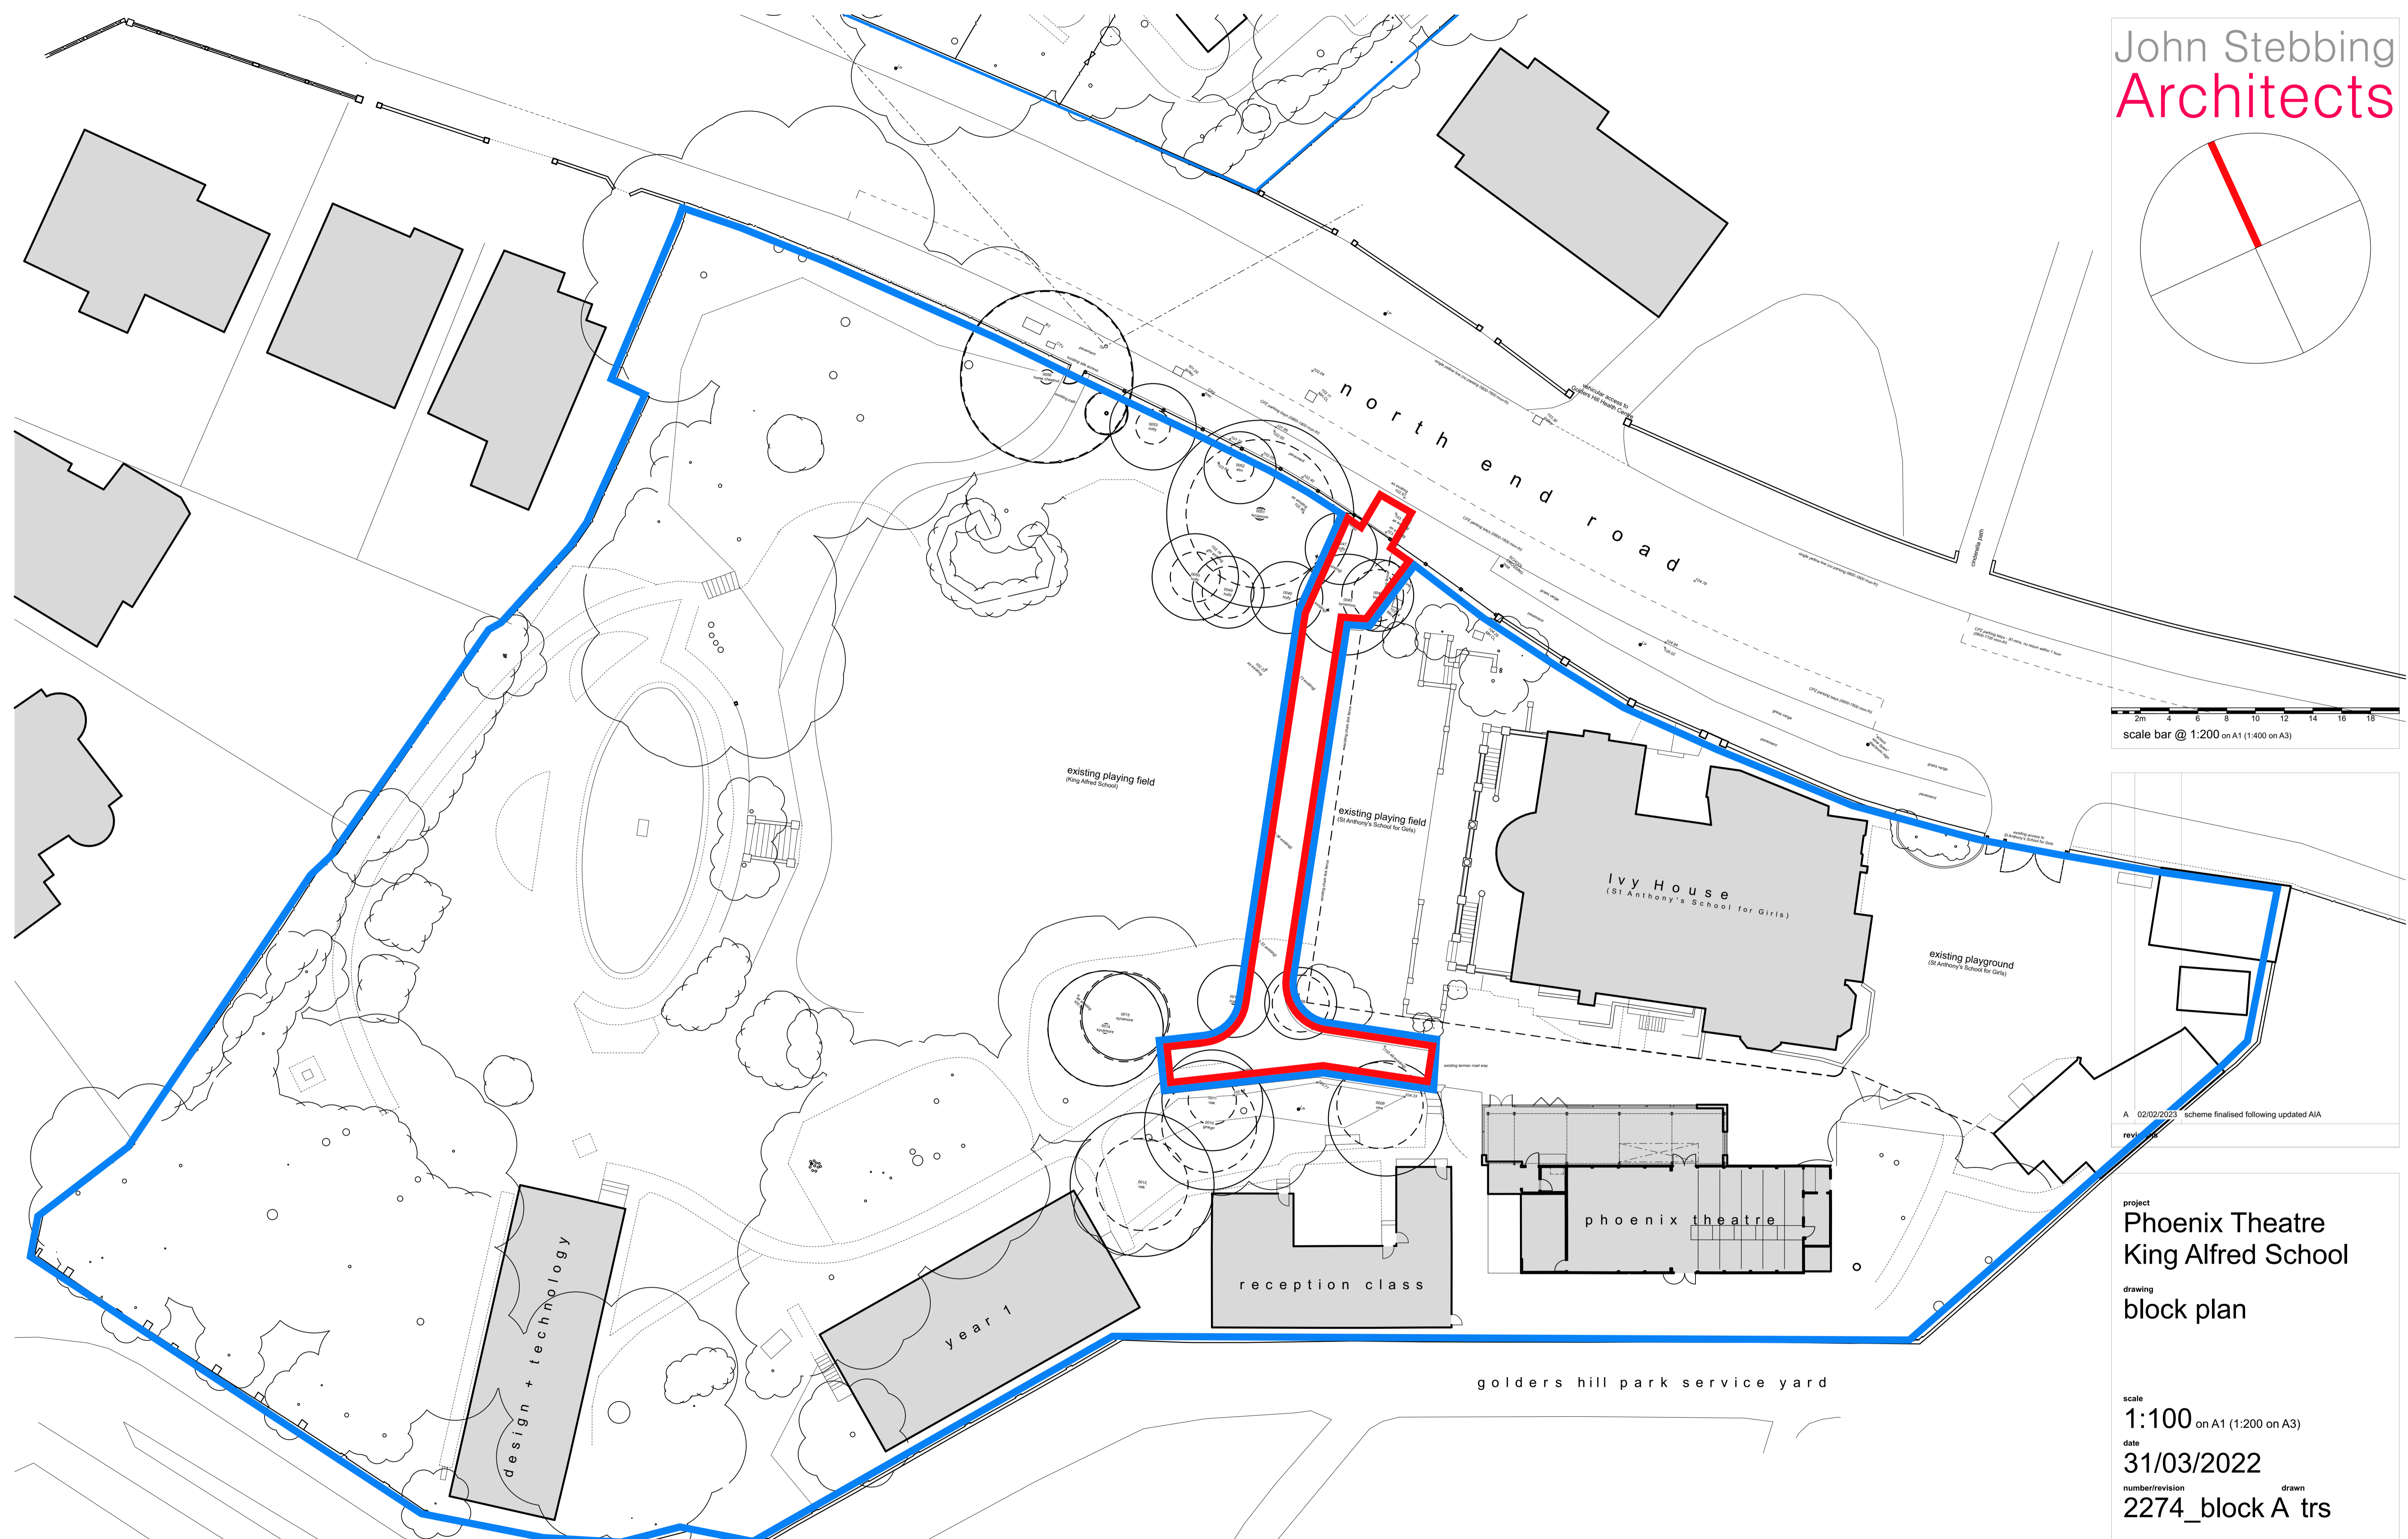

A 02/02/2023 scheme finalised following updated AIA
rev 1

project
**Phoenix Theatre
King Alfred School**

drawing
block plan

scale
1:100 on A1 (1:200 on A3)

date
31/03/2022

number/revision
2274_block A trs