


1m 2 3 4 5 6 7 8 9  
scale bar @ 1:100 on A1 (1:200 on A3)

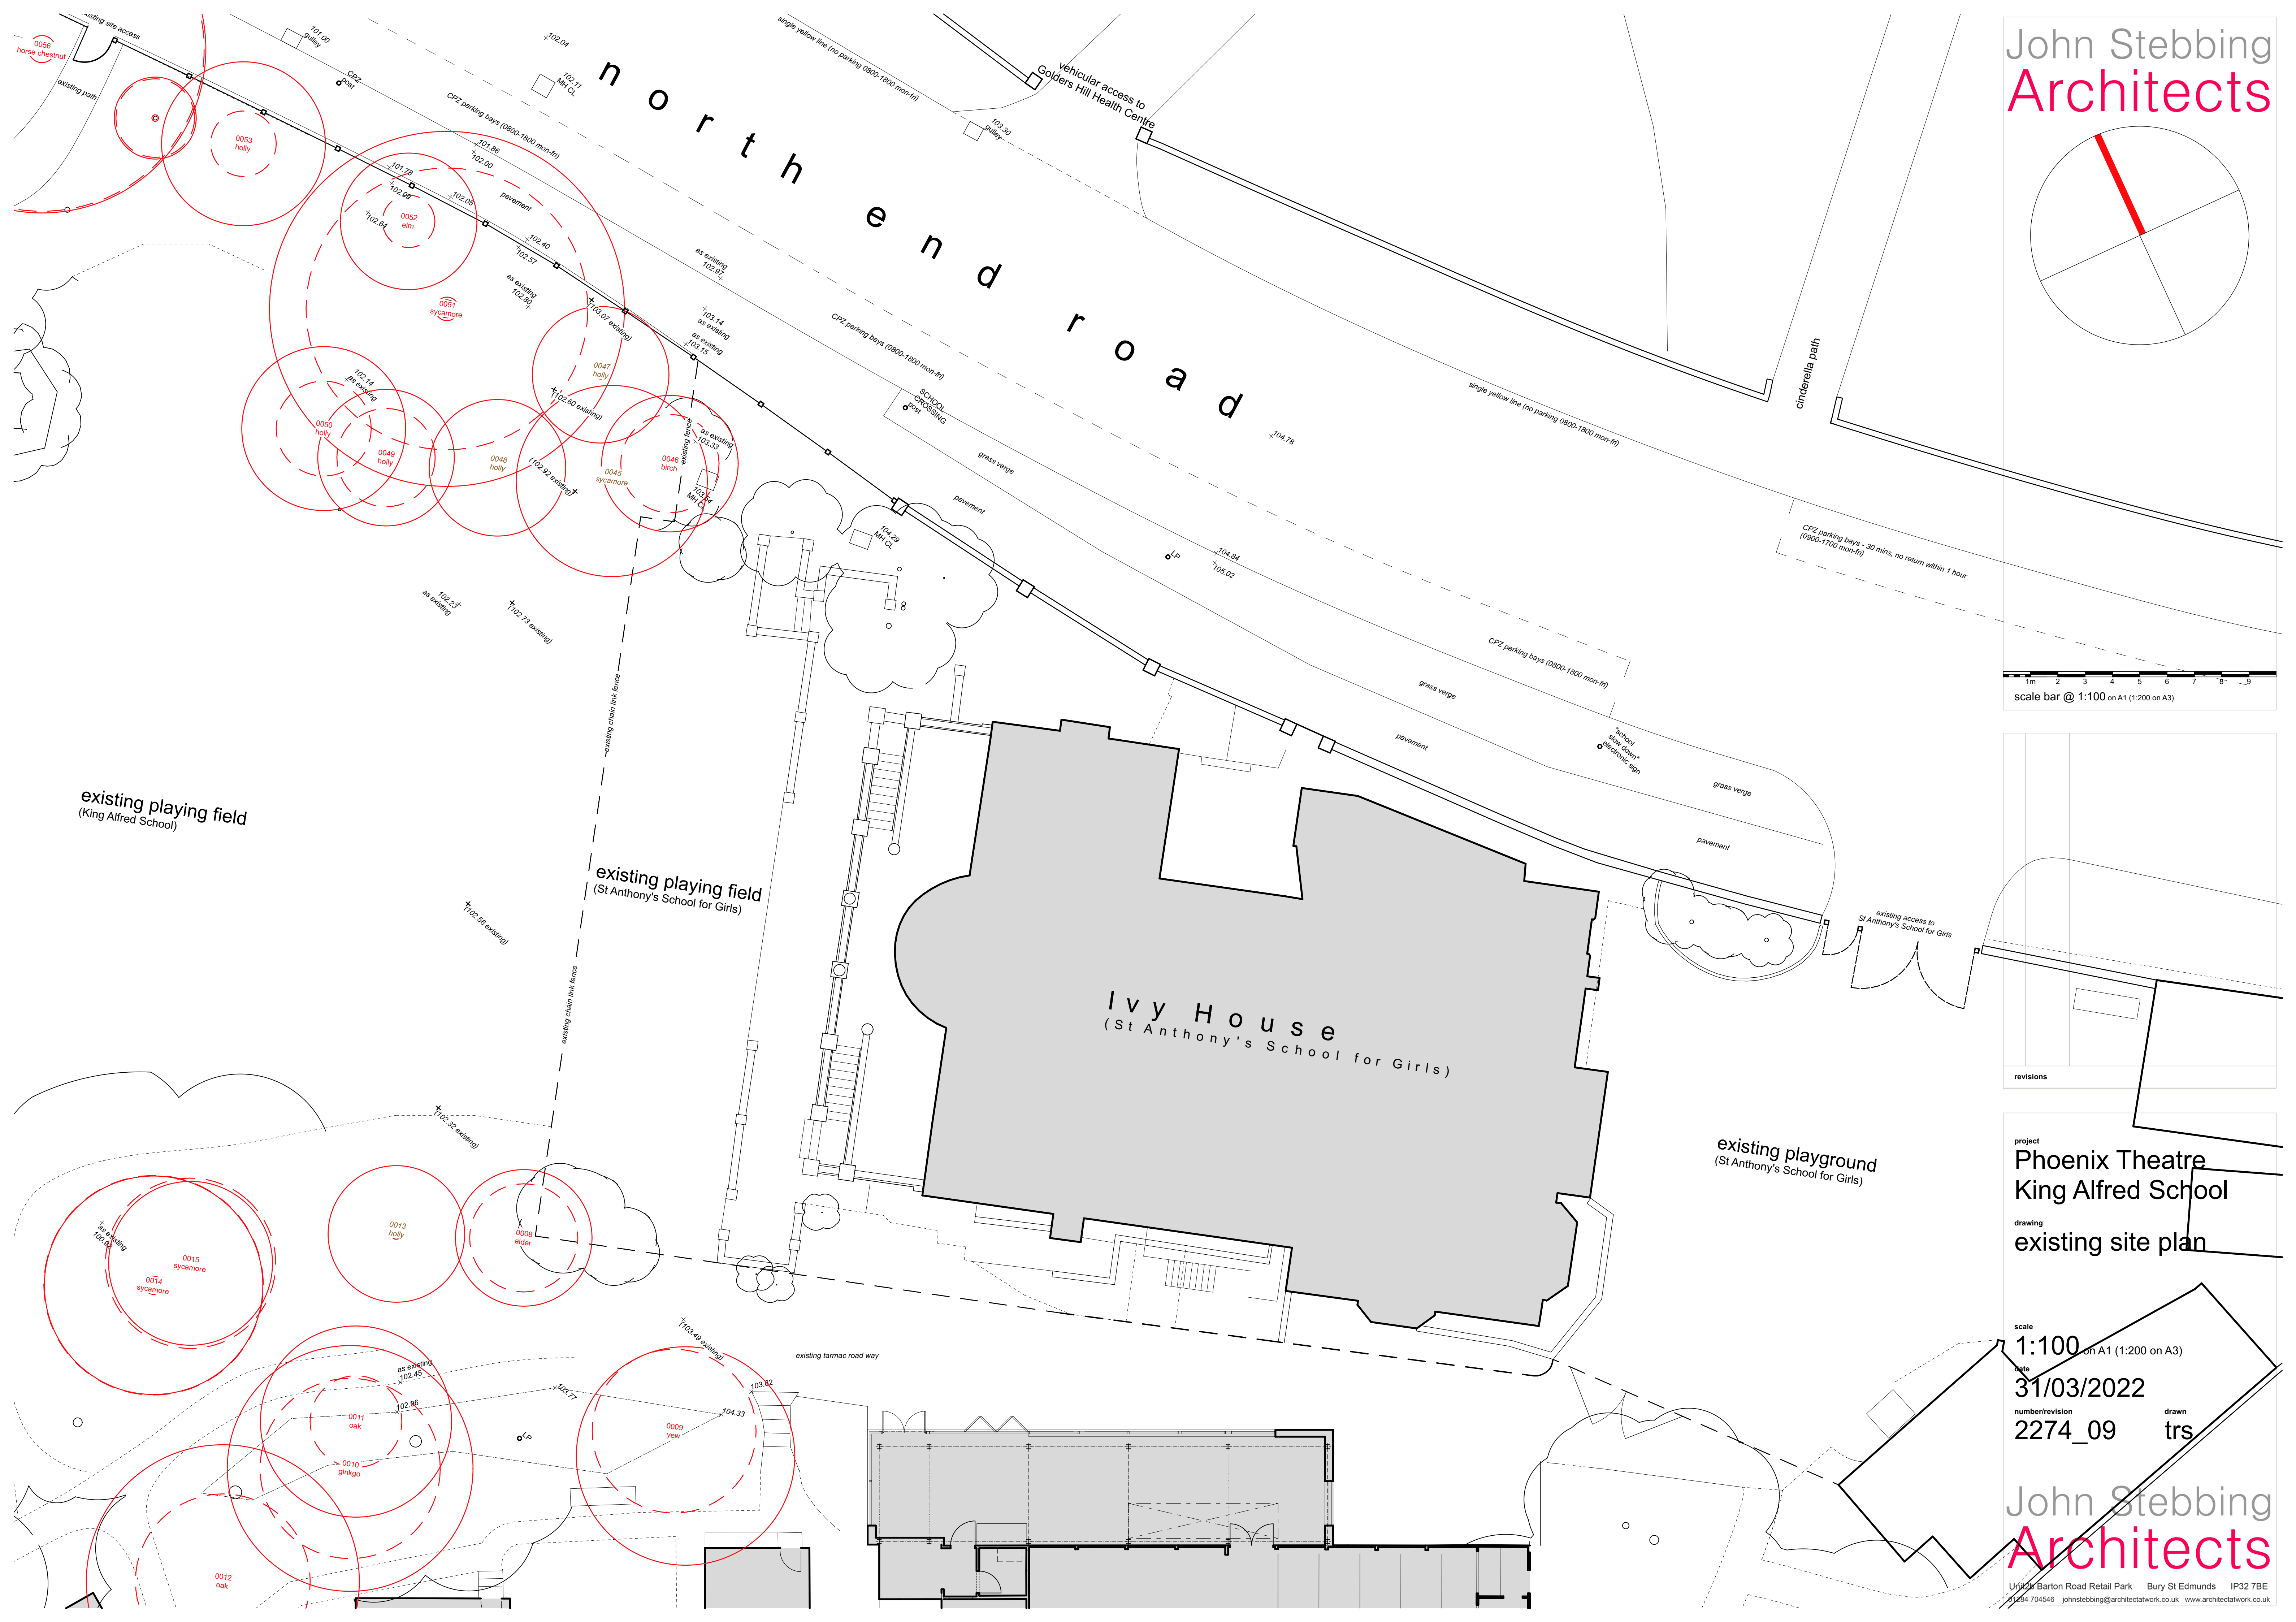

no.	description

project  
**Phoenix Theatre  
King Alfred School**

drawing  
**existing site plan**

scale  
**1:100** on A1 (1:200 on A3)

date  
**31/03/2022**

number/revision  
**2274\_09**

drawn  
**trs**