




4001
Outer Frame

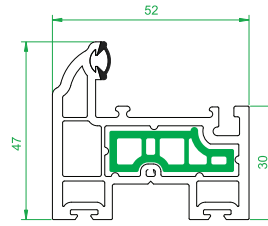


4002
Small Sash

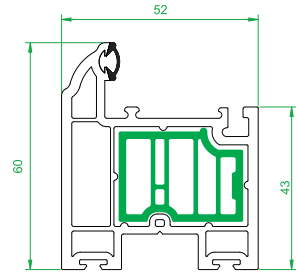


4003
Medium Sash

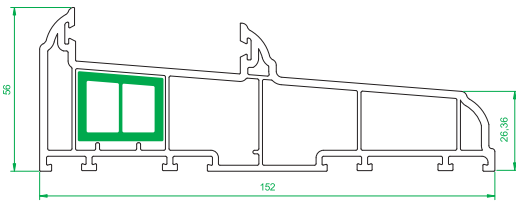

4005
152mm Cill

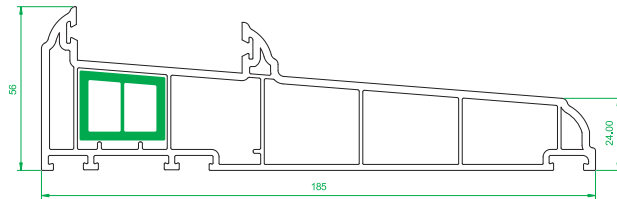


4006
185mm Cill

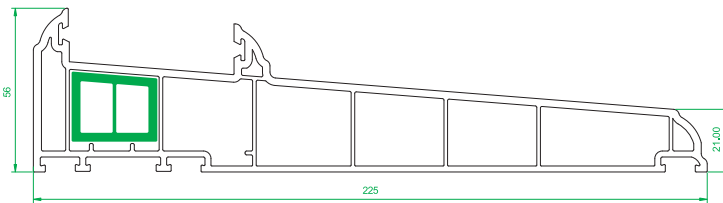


4007
225mm Cill




4008
24mm Ovolo Co Ex
Glazing Bead

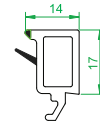


4009
24mm Square Co Ex
Glazing Bead

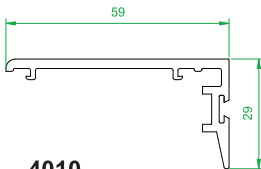


4010
Interlock

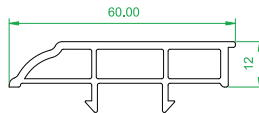


4012
Sash Stop

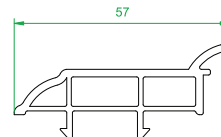


4013
Sash Stop with upstand

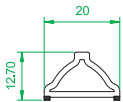


4101
Astragal Bar

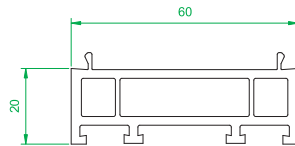


4120
20mm Add On

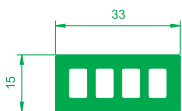


4401
Thermal Insert
For 4001 Medium Sash

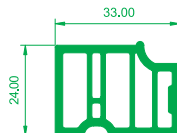

4402
Thermal Insert
For 4003 Medium Sash

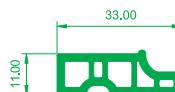

4403
Thermal Insert
For 4002 Small Sash

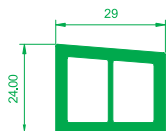

4405
Thermal Insert
For 4005,4006,4407 cill