



Plan Name	Elevations
Plan Reference	Plan 3
Site	Muck Store at Hewelsfield Court
Scale	1: 200

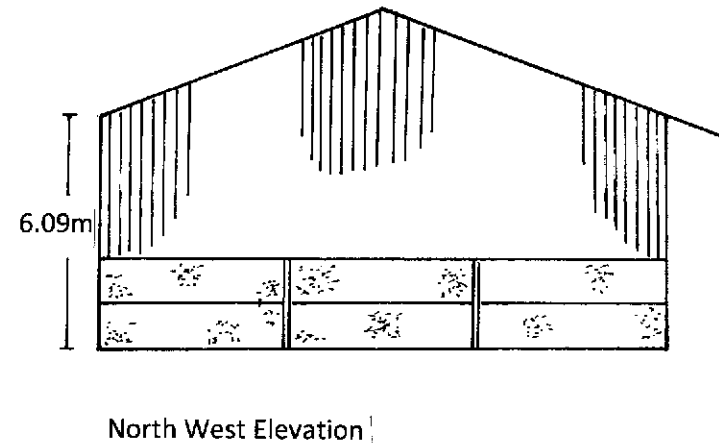

Materials:
 Roof: Grey fibre cement corrugated panels
 Walls:
 NW and SE - Yorkshire boarding over concrete panels
 NE - Concrete panels, open above
 SW – open sided

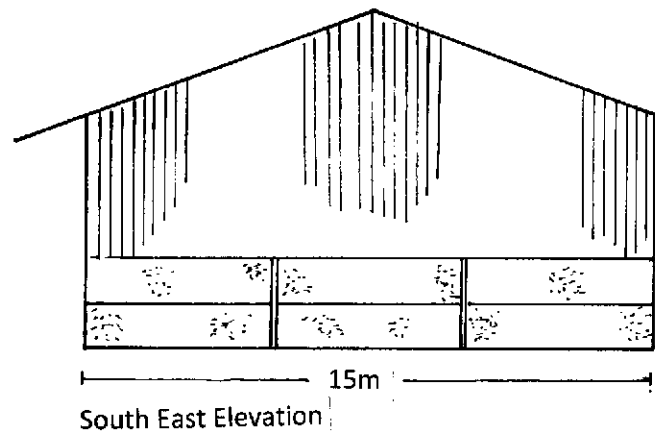