
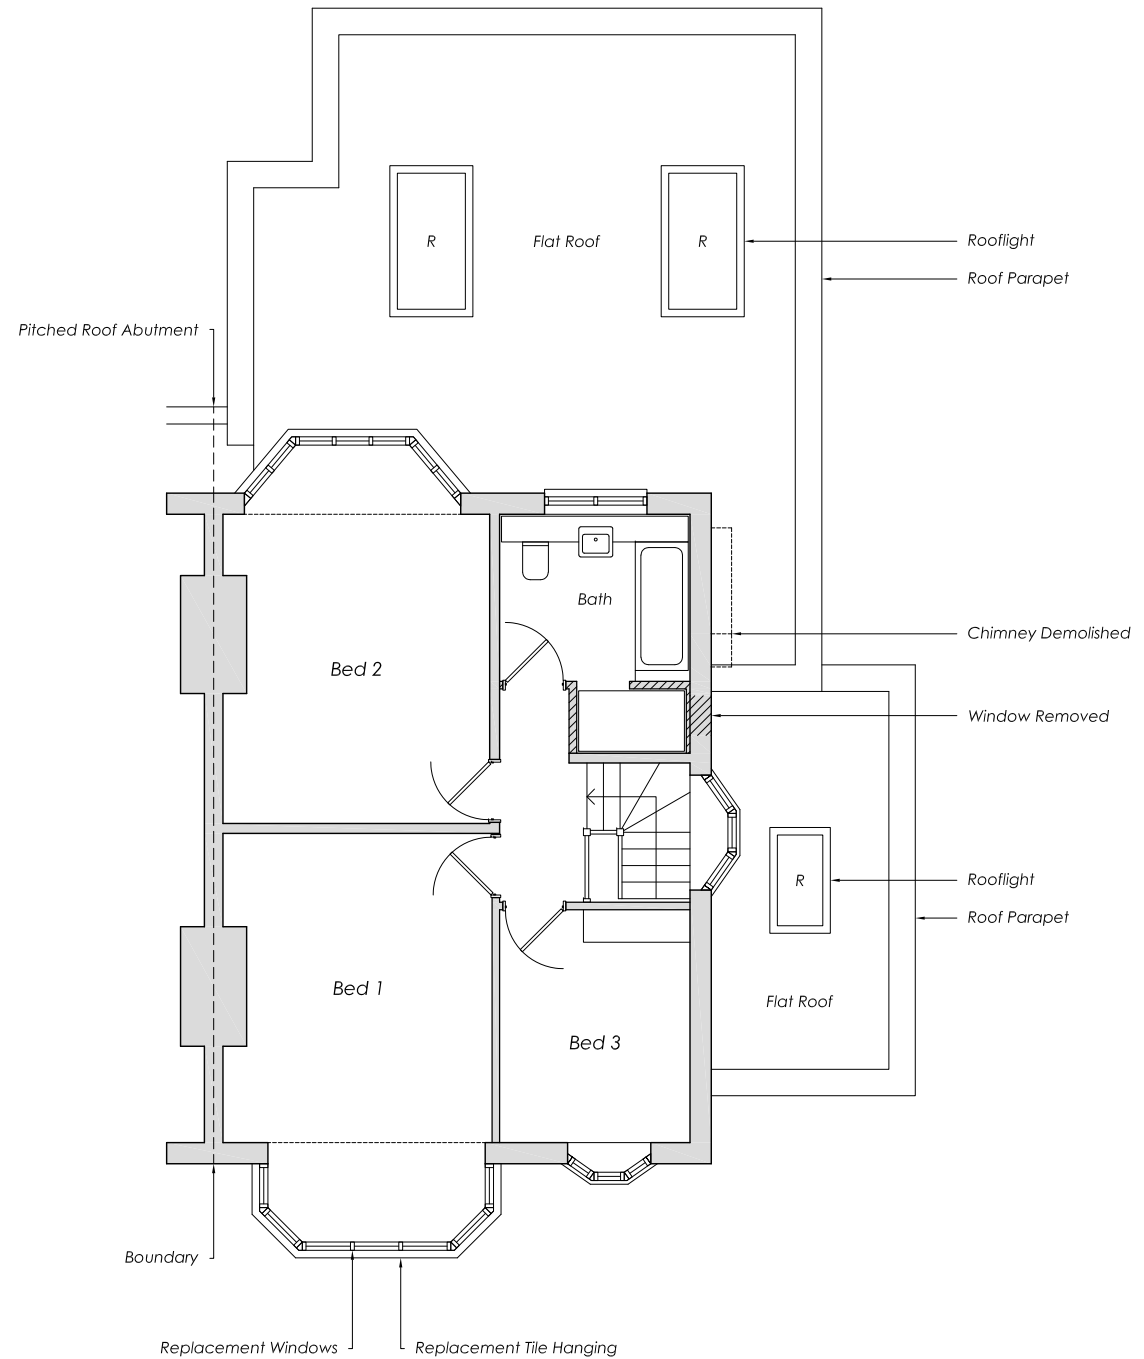


Ground Floor

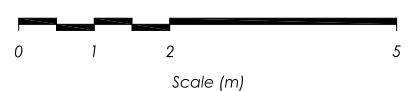

First Floor

Revisions	Date	Description
B	07.03.24	Drawing Revised
A	01.03.24	Drawing Revised

Client  
**Mr & Mrs Sutherland**

Project  
**Residential Extension  
26 The Manor Drive  
Worcester Park  
KT4 7LQ**

Status  
**Planning**

Date  
**15.01.2024**

Scale  
**1:100** Size **A3**

Title  
**Proposed Plans**

Number  
**24.01-111** Revision **B**

**Spires Architects**

9 Monks Way | Reading | RG30 3DP  
Tel 07495 529905

This drawing is copyright and may not be reproduced in whole or part without written authority.