

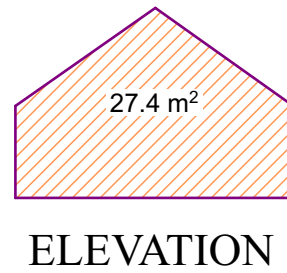
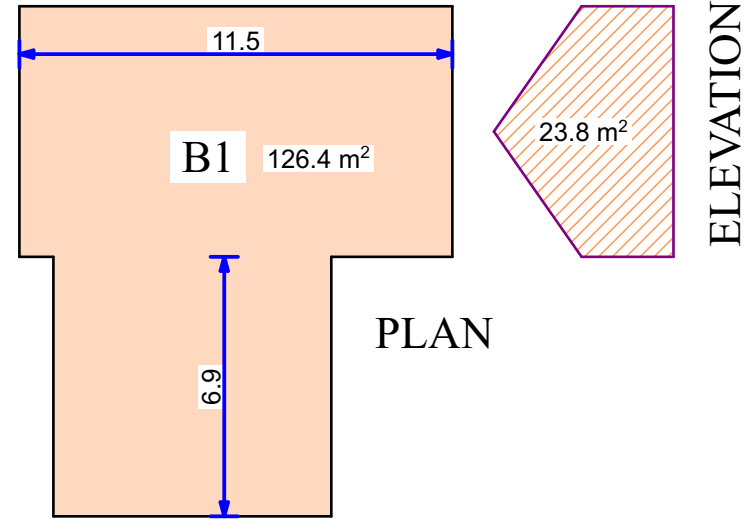


**BUNGALOW
TYPE 1**

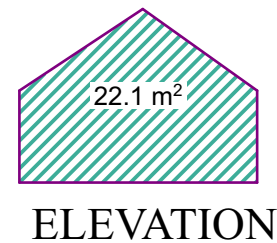

**BUNGALOW
TYPE 2**

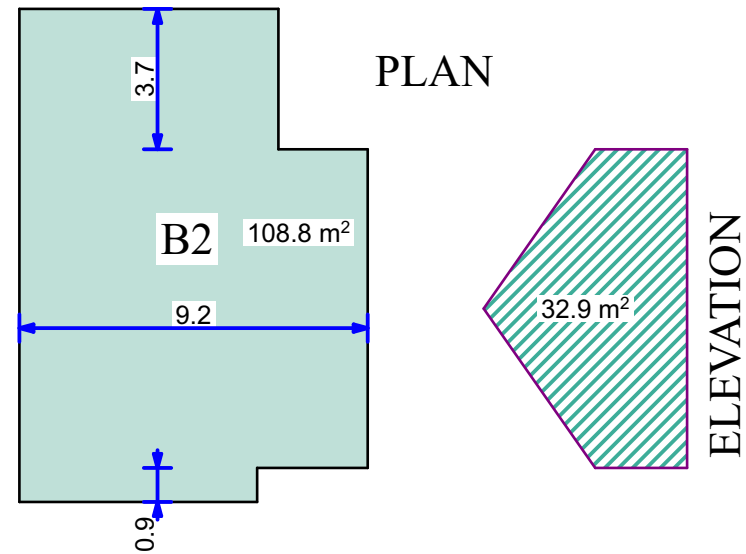

PROPOSED 7 DWELLINGS FLOOR AREA - VOLUME CALCULATIONS

| | LENGHT | AREA | VOLUME | FLOOR AREA MEASURED EXTERNALLY |
|---------------|-------------|--------------------|----------------------------|--------------------------------------|
| BUNGALOW 1 | 11.5m | 23.8m ² | 273.7m ³ | 126.4m ² |
| | 6.9m | 27.4m ² | 189.0m ³ | |
| | | | 462.7m³ | |
| | | | x 4 | x 4 |
| BUNGALOW 2 | 9.2m | 32.9m ² | 302.6m ³ | 108.8m ² |
| | 3.7m + 0.9m | 22.1m ² | 101.6m ³ | |
| | | | 404.2m³ | |
| | | | x 3 | x 3 |
| TOTAL | | | 3063.4m³ | 832m² |

Steve Haskey Design Ltd.

20 St. John Street
Bromsgrove
Worcestershire
B61 8QY
TEL: 01527 832587
E-MAIL: steve@haskey.co.uk

The copyright of this drawing and design is retained by Steve Haskey Design LTD.
It must not be copied or reproduced without consent in writing.

Sheet PROPOSED Floor Area - Volume Calculations

Project Proposed Residential Development
Intall Farm, Stoke Pound Lane
Stoke Prior
Bromsgrove
B60 4LE

Client Mr & Mrs F. CRAWFORD

Drawn By G.G. Pugh

Drawing Number

24-09-06

Sheet Size

A3

Date March 2024