


# Plan 2. AIA for 2 Holly Garth, North Ferriby, HU14 3FE

Drawing Number PL2\_A02800

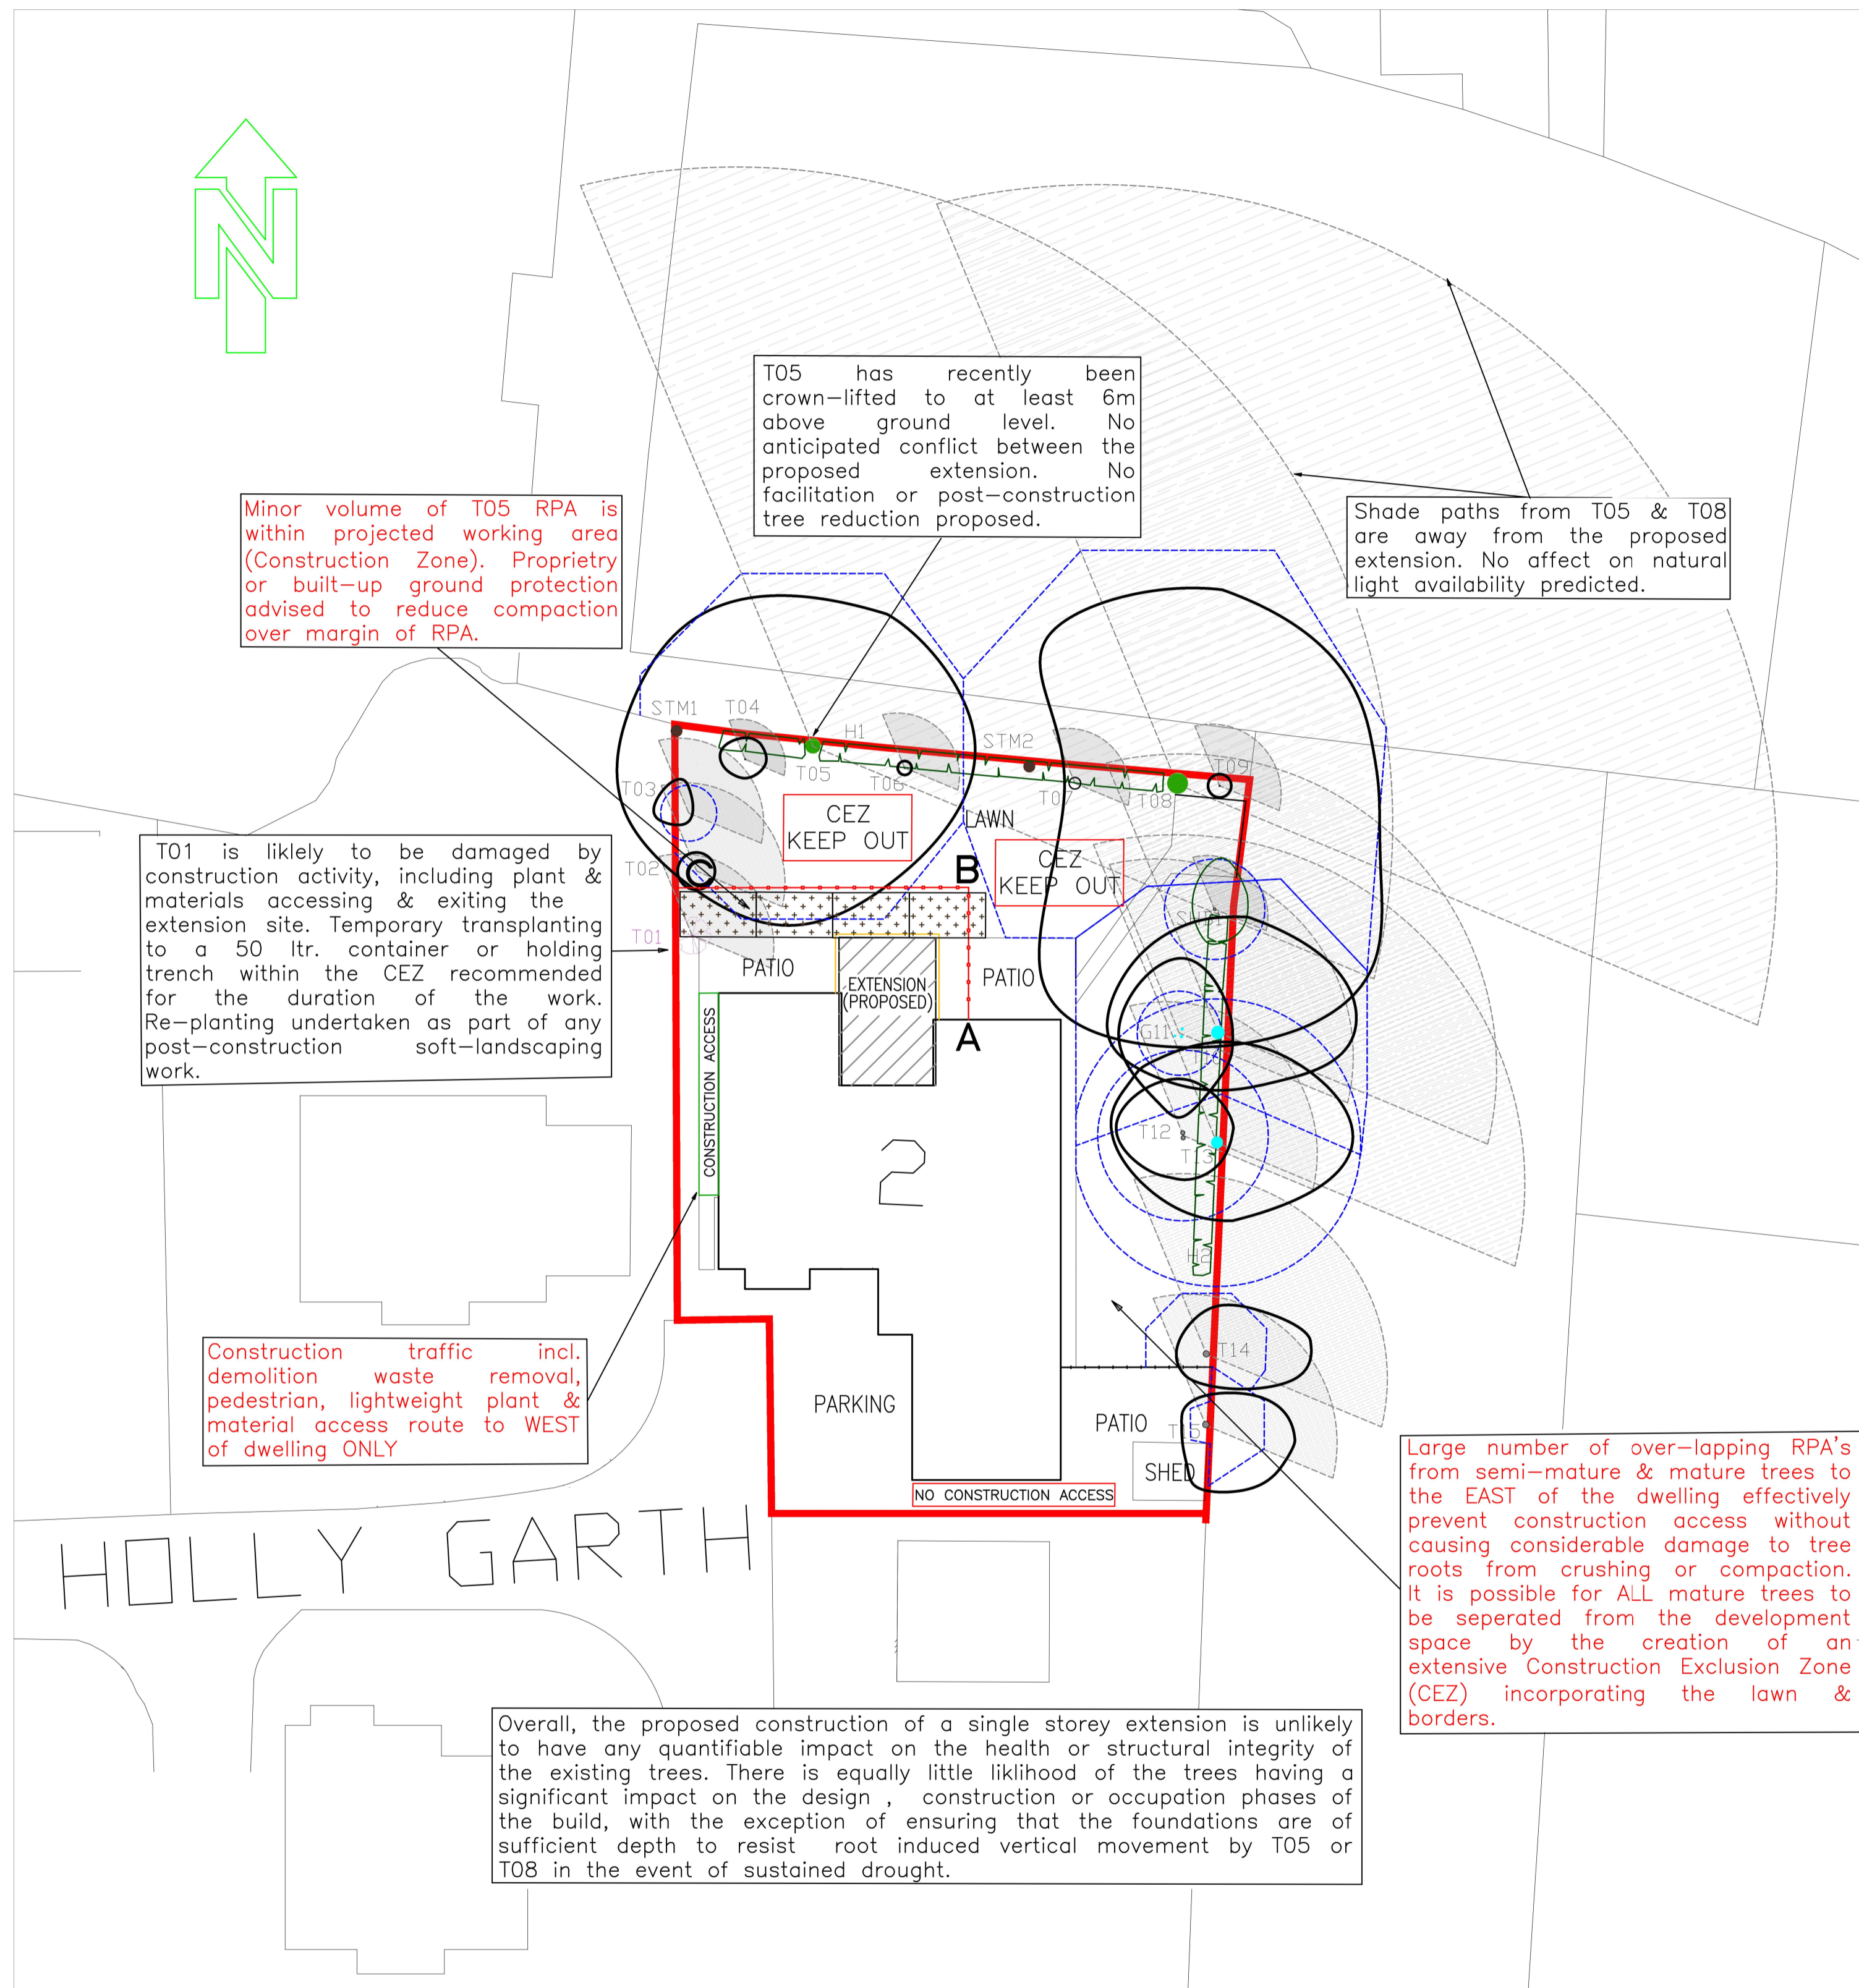

Tree ID	Common Name	Ht. (m)	5837:2012 Category	Retention Category
T01	Whitebeam	3.7	C1	Retain
T02	Hornbeam	4	C1	Retain
T03	Maple	3.4	C1	Retain
T04	River Birch	1.8	C1	Retain
T05	Poplar	26.1	A1	Retain
T06	Hornbeam	2.5	C1	Retain
T07	Hornbeam	2.6	C1	Retain
T08	Poplar	26.9	A1	Retain
T09	Paper-bark Birch	2.8	C1	Retain
T10	Red Chestnut	12.5	B1	Retain
G11	Oval-leaved Holly	7.8	B2	Retain
T12	Oval-leaved Holly	6	C2	Retain
T13	Common Lime	13.8	B2	Retain
T14	Eastern Redbud	8.1	C1	Retain
T15	Flowering Plum	5.8	C2	Retain
STM1	Poplar	2.2	N/A	Retain
STM2	Poplar	2.4	N/A	Retain
SHB1	Cherry Laurel	2.4	N/A	Retain
H1	Privet	2.4	B2	Retain
H2	Privet	2.4	B2	Retain

Table 1. Tree ID & basic data as per Tree Survey Report

### PLAN KEY

- T01 Tree ID as per Tree Survey
- Tree to be RETAINED
- Tree to be REMOVED
- Root Protection Area
- Site boundary
- Proposed tree canopy reduction
- Foundation Extents
- Construction Exclusion Zone Fencing (proposed).
- Tree for temporary transplanting (proposed)
- Temporary ground protection (proposed)

CEZ fencing between B-C to be the same or similar to the standard mesh panel barriers illustrated below.

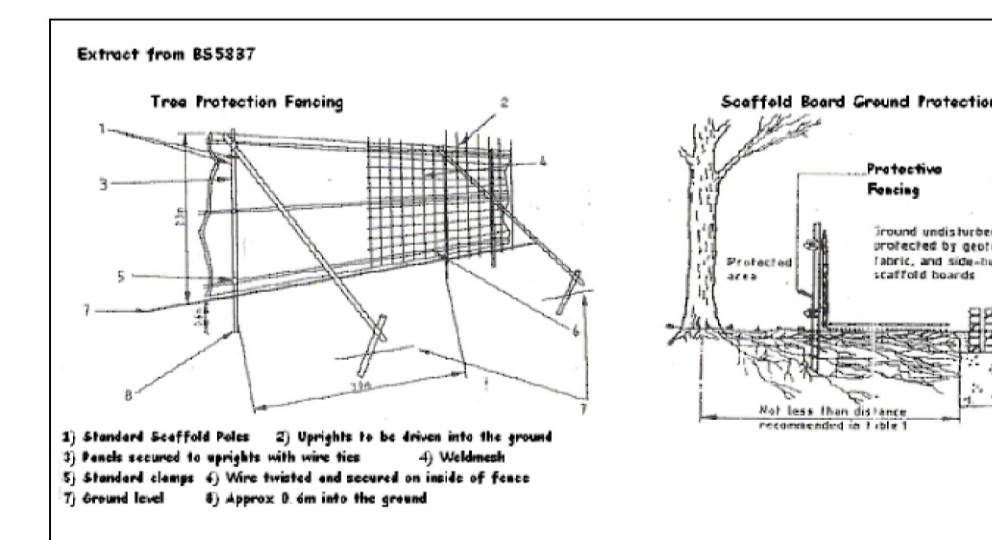


Table 2. Construction Exclusion Zone (CEZ) Perimeter Fence Location Guide

CEZ Fence Point	Reference Point	Distance (m) Internal point-to-point Dimension
A-B	Point A: 1500mm EAST of existing south to east wall return	5.6
B-C	Point A to site boundary fence	12.5 = A-C: 13.7

Table 1. Tree Survey Data

#### Legend/Notes

-ALL DIMENSIONS ARE IN MM. DO NOT SCALE FROM THIS DRAWING  
-TREE LOCATIONS ARE BASED ON TOPGRAPHICAL INFORMATION SUPPLIED BY OTHERS

Rev	Date	Description of Revisions	Drawn	Chkd	Appr
Status					Suitability

**TREE SURVEY & ASSESSMENT**  
TREE FIRST LTD.  
Registered Address: 42 Sandycroft Close, Kingston Upon Hull, HU5 5QA  
Company No. 11686272  
Info@tree-first.co.uk

Client(s)  
Mr & Mrs Hobson  
2 Holly Garth  
North Ferriby  
East Riding of Yorkshire  
HU14 3FE

Project  
Single storey extension to existing dwelling

Drawing Title  
PLAN 2. ARBORICULTURAL IMPACT ASSESSMENT

Designed	Signed	Date
ALEX RILEY	A.R	16/03/2024
	Signed	Date
	Signed	Date

Sheet
01 of 01
Revision
00

### SCALE BAR 1:200 @ A1

