


PROPOSED BLOCK PLAN (1:500)

GENERAL NOTES:

- 1) All dimensions to be checked on site all prior to commencement of construction works.
- 2) All structural timber to be G.S. Stress Graded & treated with 'Cuprol' or equal.
- 3) All new & existing services & meters all to be introduced & offset all as directed on site all to be covered all prior to commencement of works.
- 4) All electrical power & lighting all to be installed & offset all as directed on site.
- 5) All location & plumbing all to be installed & offset all as directed on site.
- 6) Existing boundary lines all to be cleared & confirmed on site all prior to commencement of works all to be exposed & all prior to commencement of works all to inspect all to confirm location, size, direction & depth all to the satisfaction of Building Control.
- 7) All existing Foundations, Walls, beams, Slabs & roof all associated with new construction work all to be exposed & inspected all prior to commencement of works all to confirm structure & suitability all to the satisfaction of Building Control.
- 8) Remediation to strip & fit new smoke & heat detectors in all open & staircase areas all to be new Rd all fitted all with battery back up.

SCALE: (METRES)

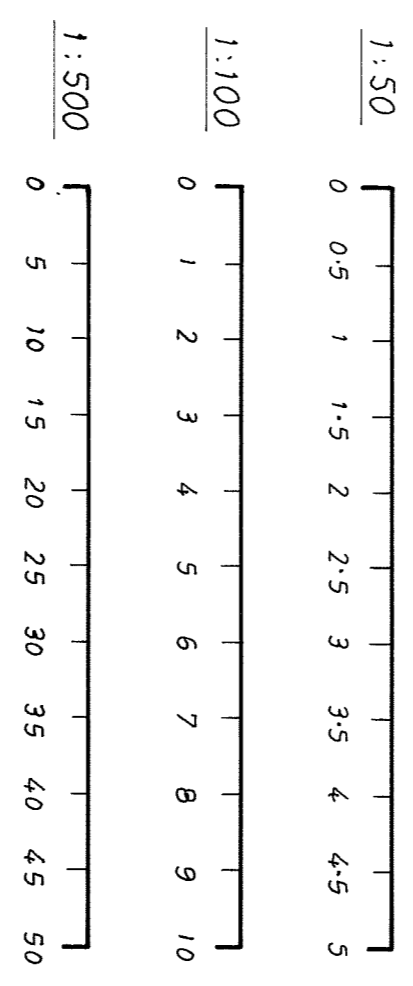

THIS DRAWING TO BE READ INCONJUNCTION WITH SH: No 1/2 & ORDANANCE SURVEY MAP

| | |
|---|---------------------------|
| SCALE: 1:50 / 1:500 | SH: No 3 |
| PROPOSED SINGLE STOREY SIDE INFILL EXTENSION & INTERNAL & EXTERNAL ALTERATIONS, | |
| 32 TILE KILN CRESCENT, | |
| HEMEL HEMPSTEAD, | |
| HERTFORDSHIRE. | |
| MAR & MRS. MCIVROIE R. YORK | MAR 2024. 0771 2529894 |