



DO NOT SCALE THIS DRAWING. ALL DIMENSIONS TO BE CHECKED ON SITE. NOTIFY THE ARCHITECT IMMEDIATELY OF ANY DISCREPANCIES THIS DRAWINGS SHOULD BE READ IN CONJUNCTION WITH THE STRUCTURAL ENGINEERS DRAWINGS AND THE CONSULTING SERVICES ENGINEERS SEE DRAWING NUMBER A2--PD---- FOR NOTES

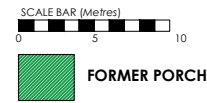


01 BLOCK PLAN
FORMER LAYOUT



02 BLOCK PLAN
NEW LAYOUT

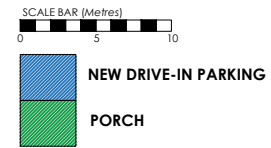


A			
/	DD,MM,Y	-	XX

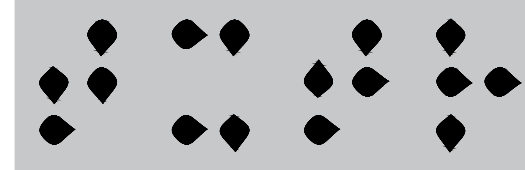

PROJECT: NEW RAISED DRIVEWAY & PORCH
 LOCATION: 74 BARNHURST PATH
 SOUTH OXHEY
 WATFORD
 DRAWING TITLE: FORMER & NEW BLOCK PLAN

DRAWING STATUS
PLANNING

DWG No. 2401-A-01-PL-0100 SCALE 1:500@A2
 START DATE: FEB 2024 DRAWN BY: BM
 REVISION No. CHECKED BY: XX

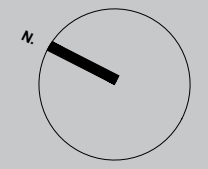

CONTACT: 
 E: B.MISTRY@TEXTURE-DESIGN.CO.UK
 T: 07949-736-931
 www.texture-design.co.uk
 THIS DRAWING IS COPYRIGHT ©