




Front Elevation

DRAWINGS PRODUCED FROM RECORD INFORMATION ONLY.
ALL DIMENSIONS TO BE CHECKED ON SITE PRIOR TO MANUFACTURE
AND INSTALLATION

ALL DIMENSIONS MUST BE CHECKED ON SITE.
ONLY FIGURED DIMENSIONS ARE TO BE WORKED FROM.
DISCREPANCIES MUST BE REPORTED TO THE ARCHITECT BEFORE
PROCEEDING.
THIS DRAWING IS BASED ON BEST KNOW INFORMATION

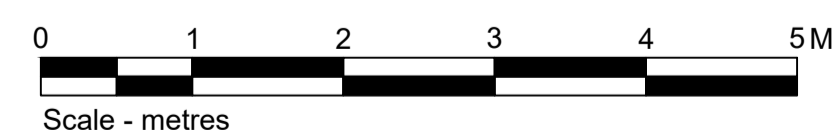

LETTER	DESCRIPTION	DATE
#	#	#
#	#	#
#	#	#

ISG
ISG
Boleyn House,
St Augustines
Business Park,
Whitstable
Kent CT5 2QJ

© This drawing remains the Copyright of Four Architecture and Design and may not be reproduced in whole or in any part without prior written permission.
NOTE:
All proprietary goods and materials are to be fitted in accordance with manufacturer's instructions. Codes of Practise and British Standards. All dimensions to be verified by the Contractor on site. Do not scale drawings, work to figured dimensions only.
ALL REFERENCES SHOULD BE READ IN CONJUNCTION WITH THE MOST CURRENT NATIONWIDE DESIGN GUIDES.



WEDNESFIELD (1497)
Brand Update

REVISIONS			DRAWING TYPE:		DRAWING REF NO:		REV.
LETTER	DESCRIPTION	DATE	EXISTING	EXTERNAL ELEVATION	EX.00.E1		/
SCALE @ A1:	SCALE @ A3:	DATE DRAWN:	STATUS:	PROPERTY LOCATION CODE:	DRAWING REF NO:		
1:50	1:100	06.12.2023	EXISTING	WE82	EX.00.E1		
DRAWN BY:	CHECKED BY & DATE:	JOB REF:					
HU	JNA						