



DO NOT SCALE FROM THIS DRAWING. All dimensions must be verified by the main contractor before this commencement on site of any item of work or the preparation of shop drawings for their own work or that of sub-contractor or suppliers. This drawing is to be read in conjunction with all relevant documents. Any queries or discrepancies must be reported immediately to the architect. This document is copyright of ddwh Architects Ltd.

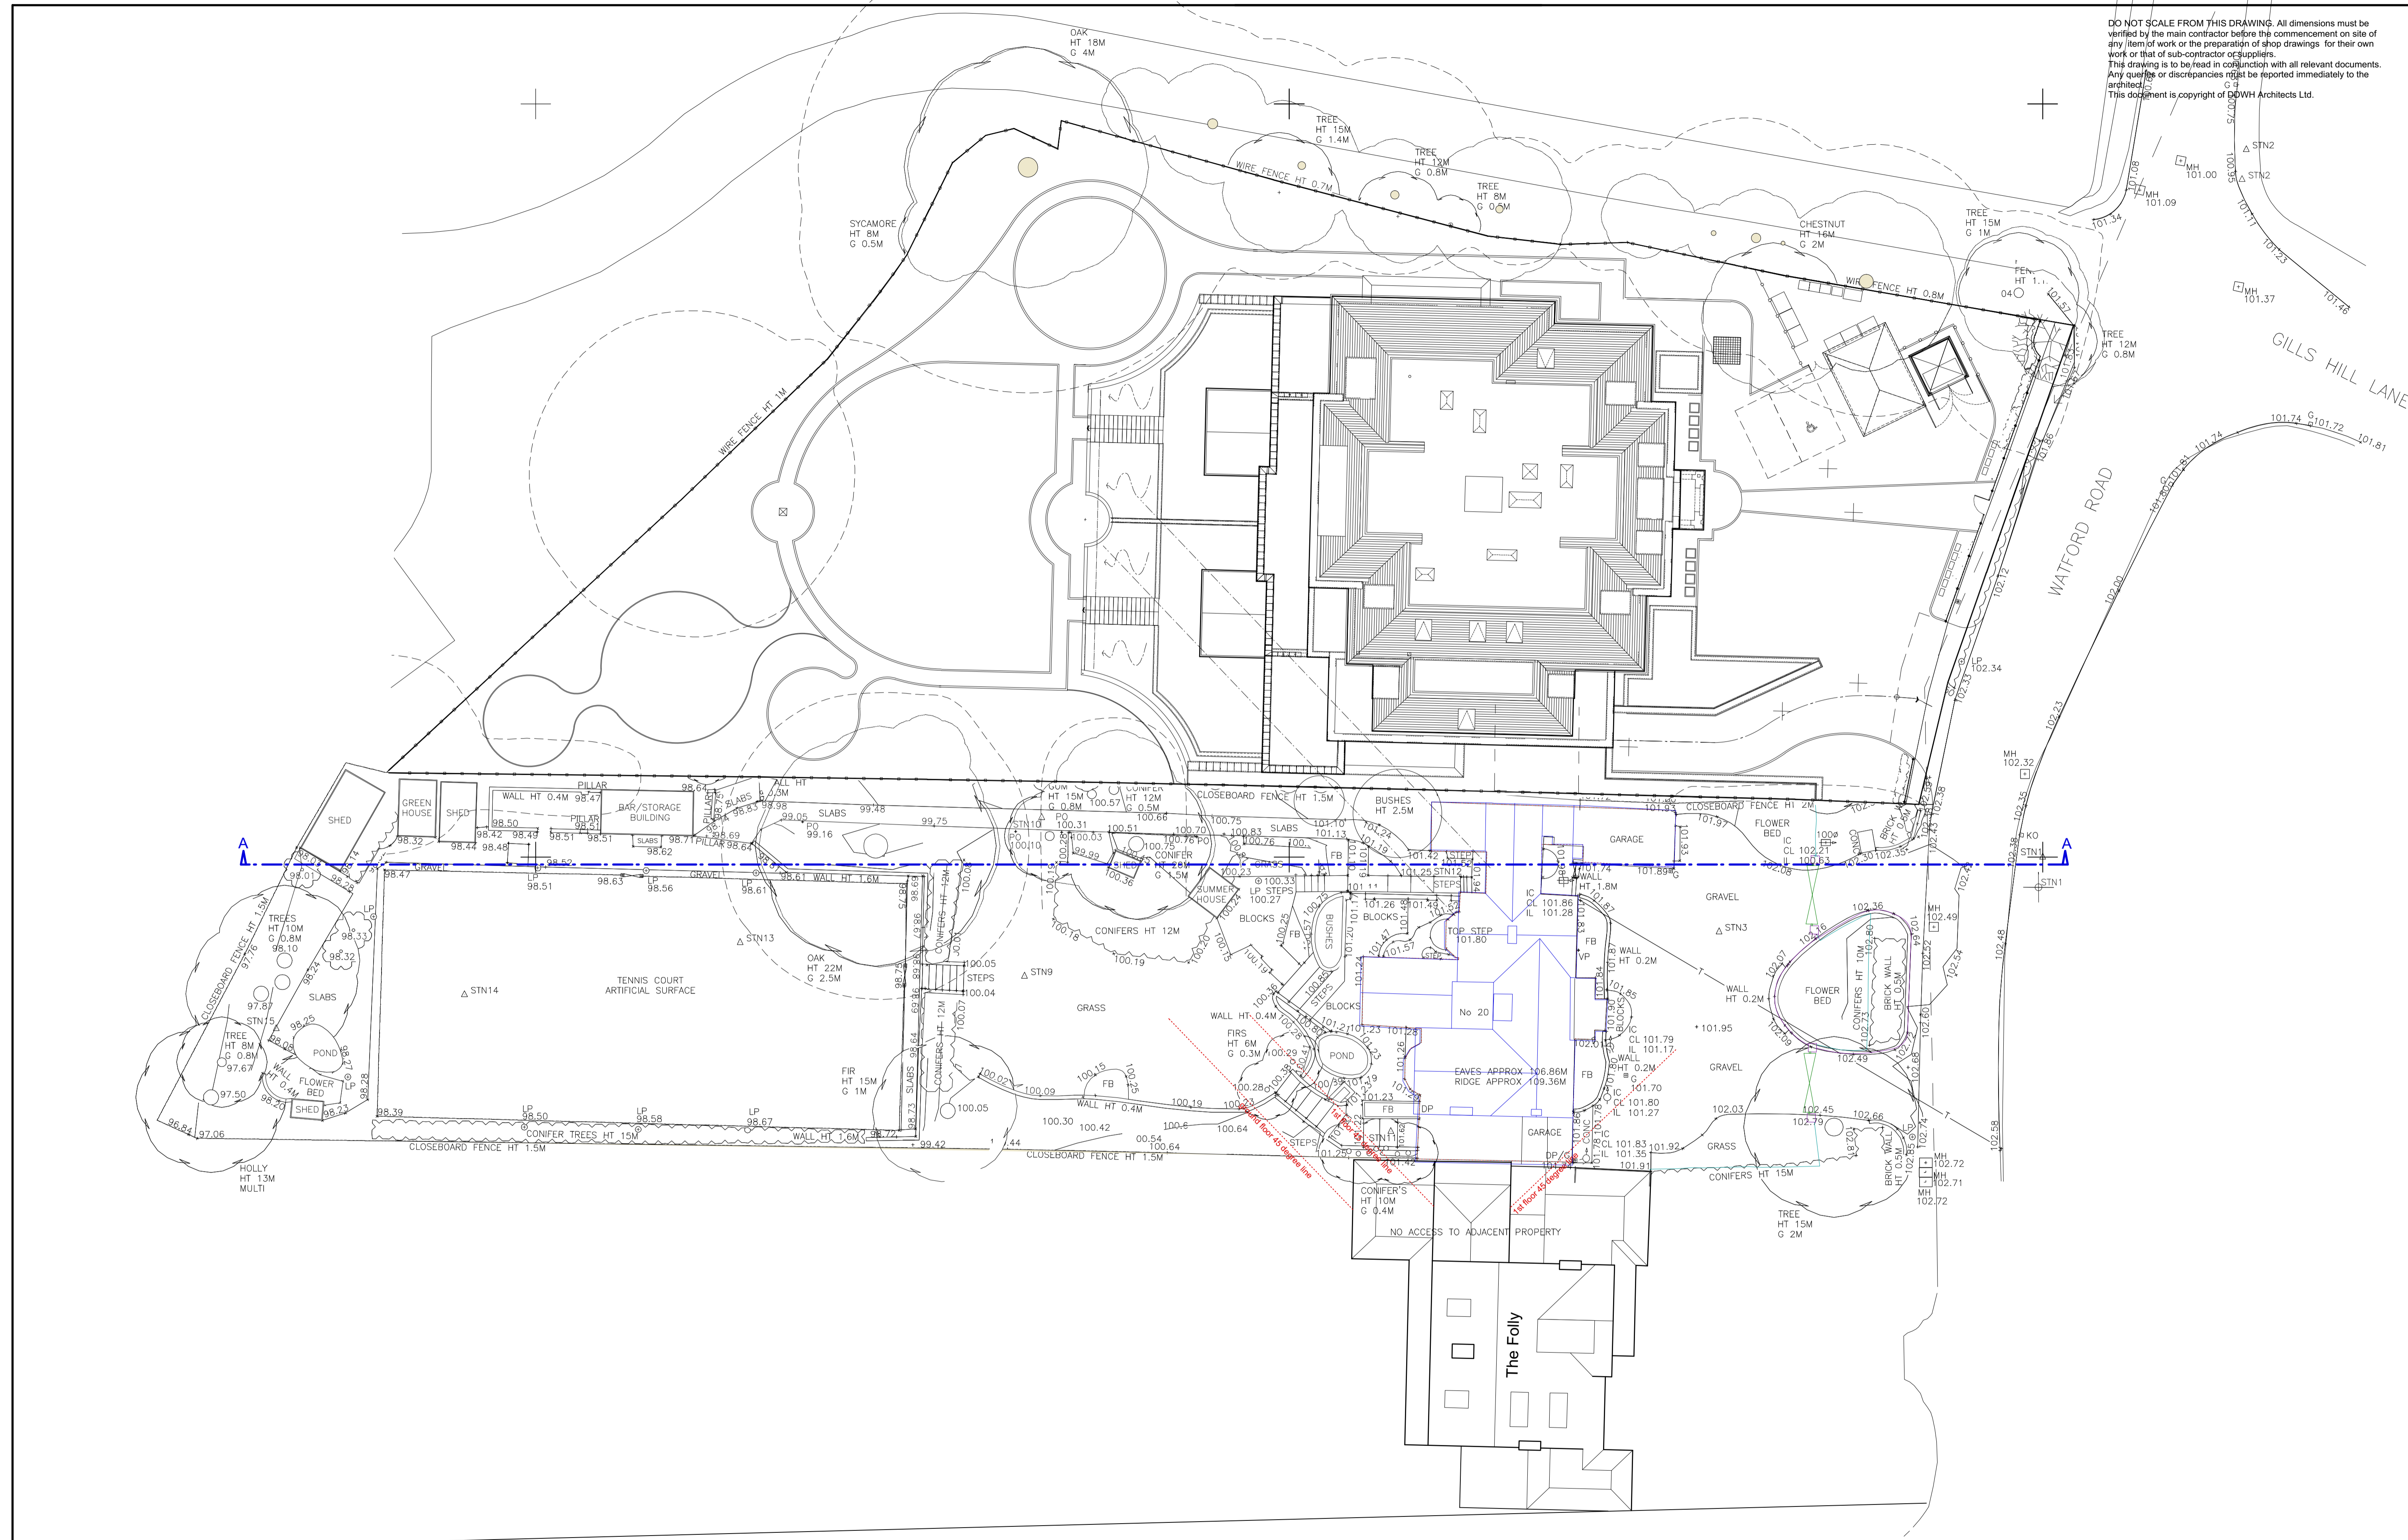

Rev	Date

Notes Area of soft landscape on site approx. 877 sq.m

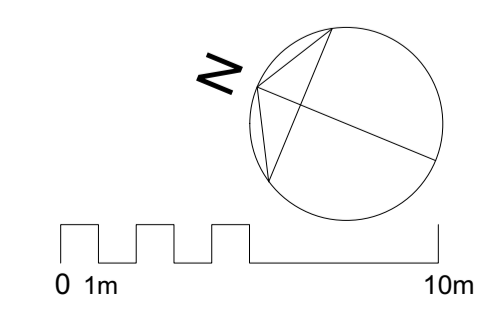

Project:	20 Watford Road	Date:	Aug 2022
Client:	JMcV	Scale:	1:200 at A1
Drawing No:	225 - 101	Drawn:	wh
Drawing Title:	Existing Site Layout		

Architecture  
Urban design  
Interior design

7 Lovers Walk London N3 1JH  
T: 020 8343 0156  
F: 020 8346 0160  
E: mail@ddwharchitects.com

