



SIDE PROFILE OF BUILDINGS SHOWING PANEL ELEVATIONS

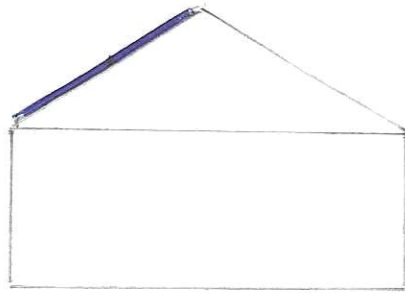

CART SHED

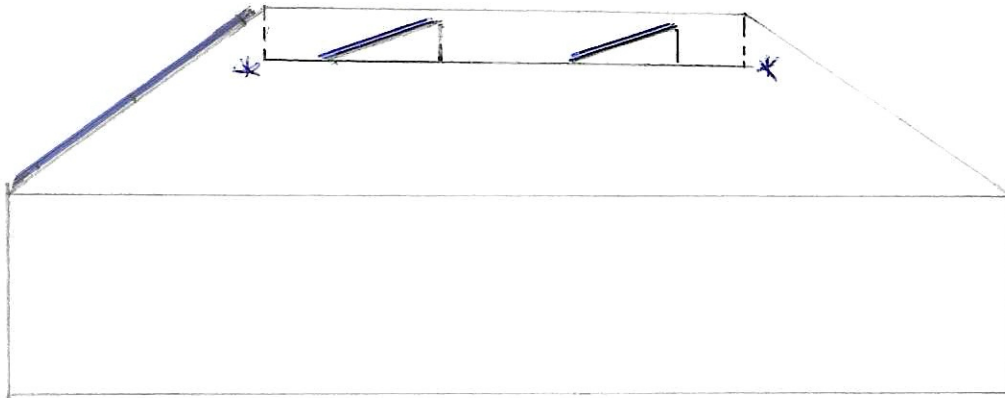

GARAGE

\* RECESSED, THUS HIDDEN FLAT ROOF

KEY:



SOLAR PANELS

SCALE 1:100