
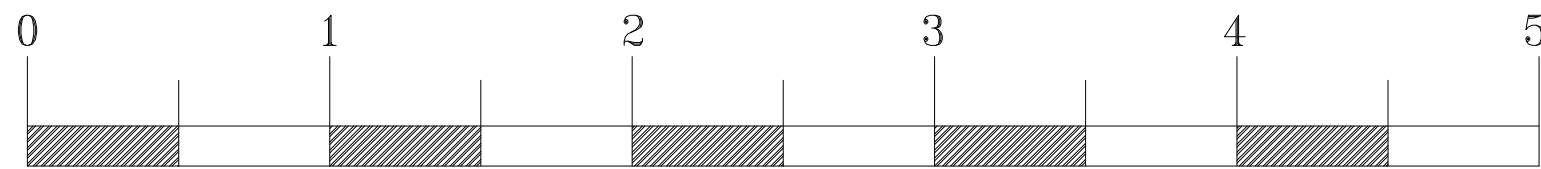


BAY 1 | BAY 2

OVERALL WIDTH 6700

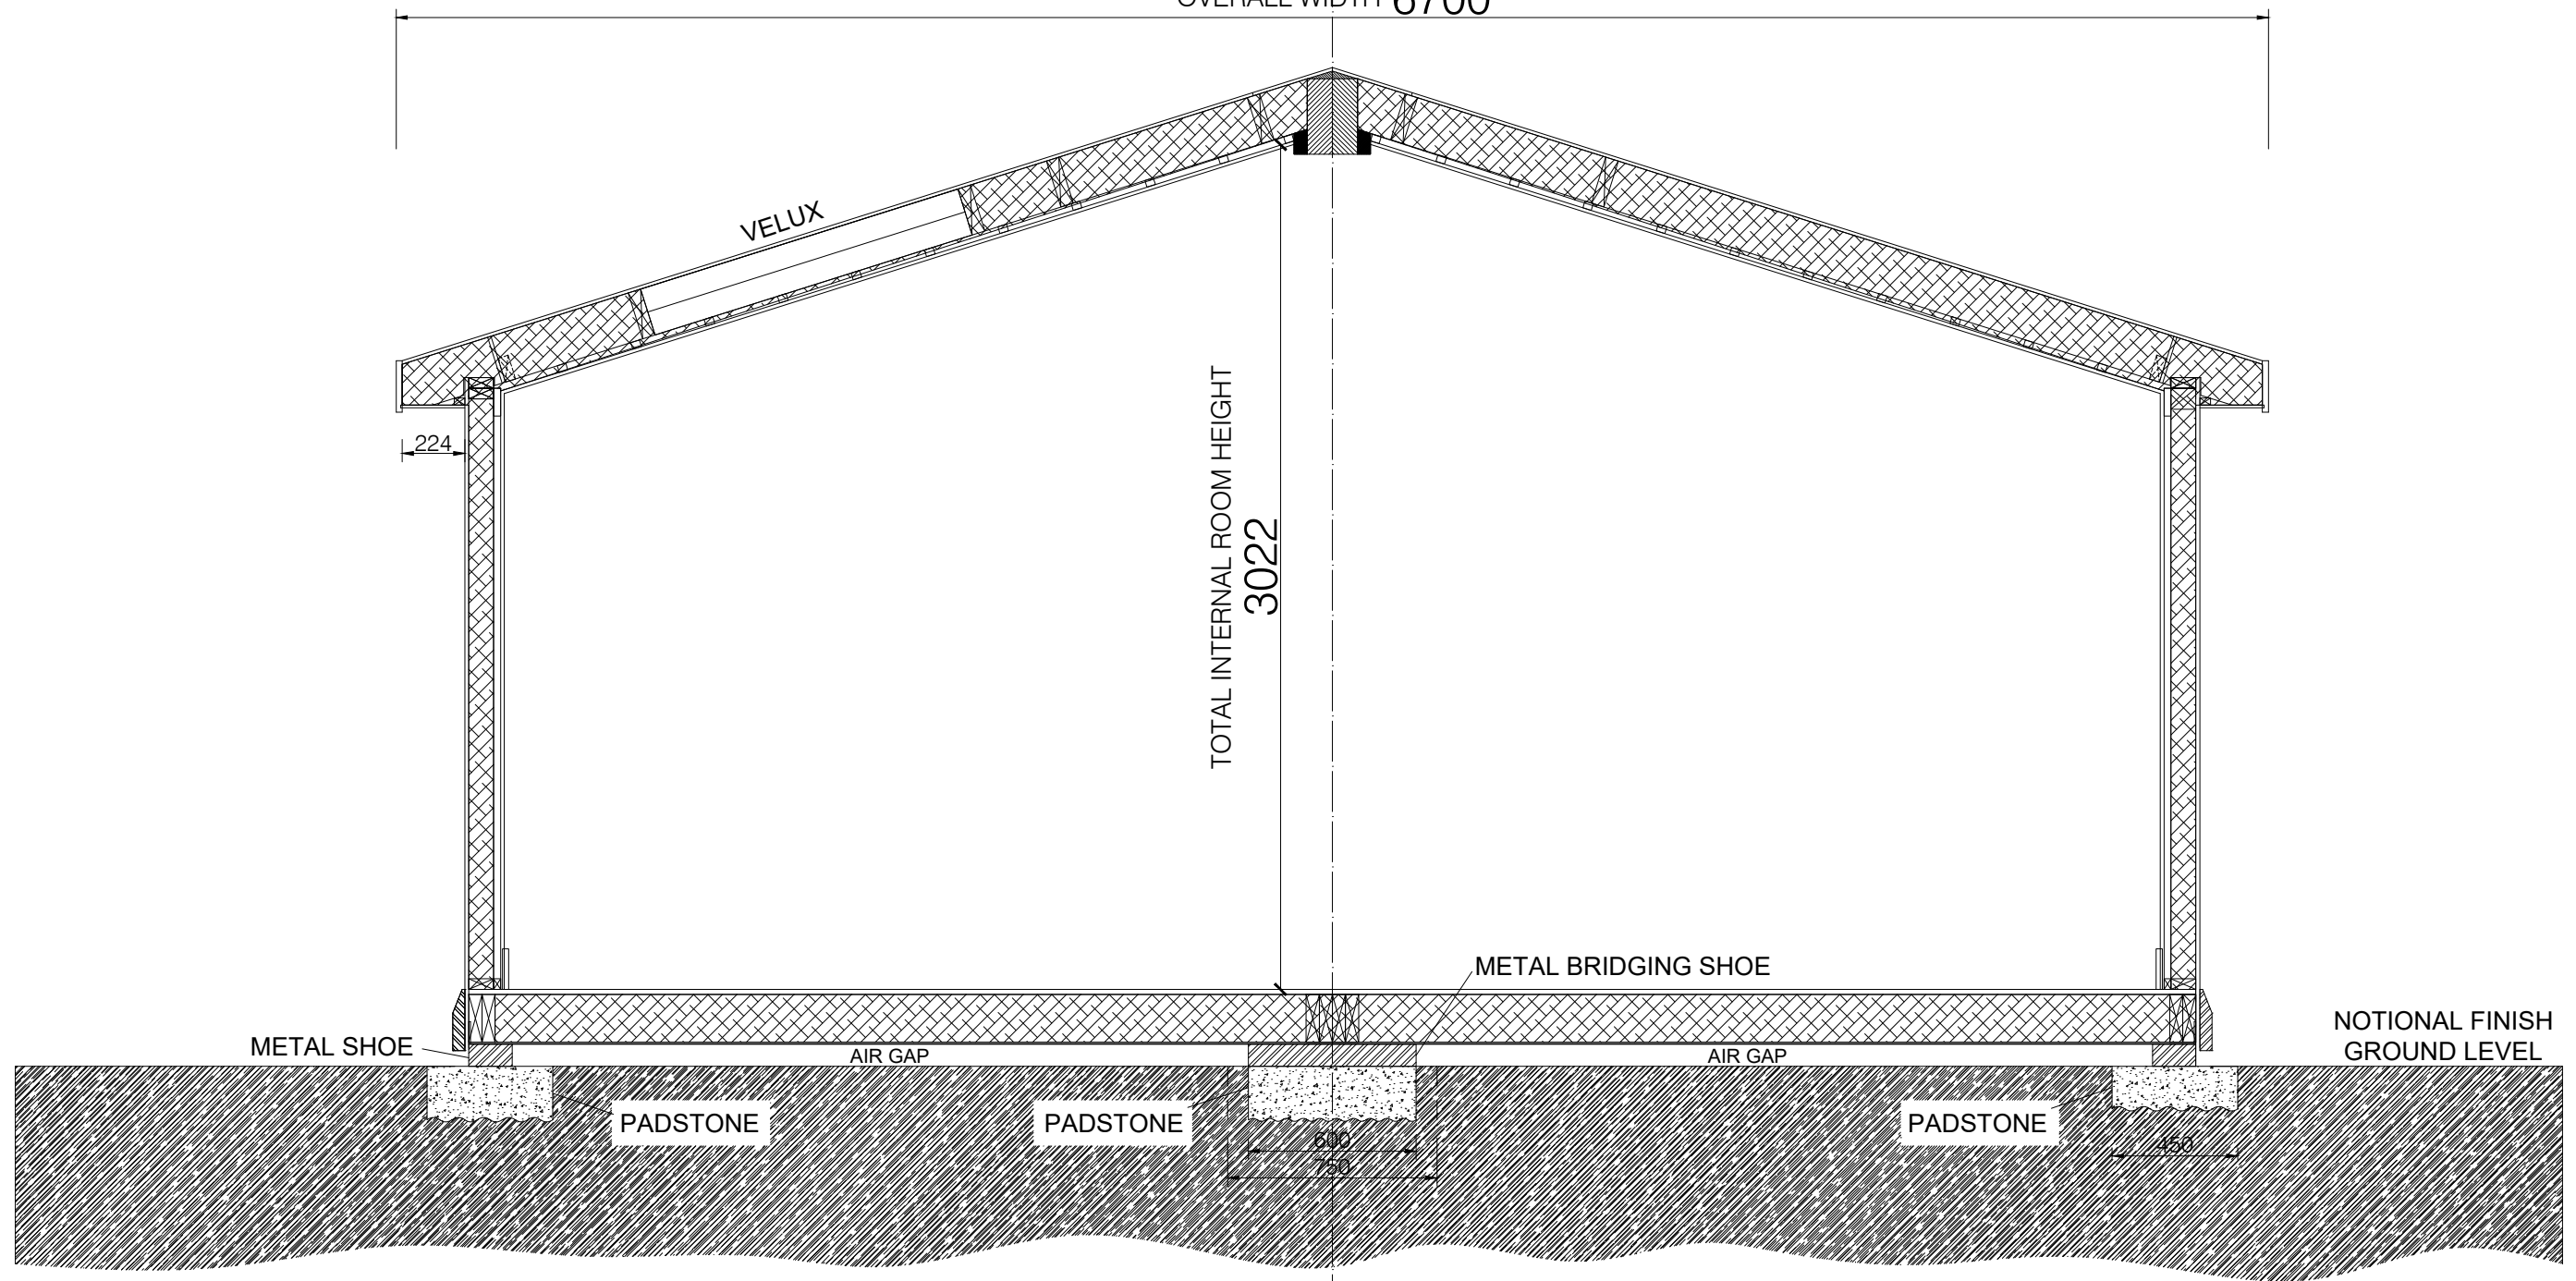

Metres

Client : HOMELODGE	Drawn by : R.L - M.W	Checked by : --	Signed off by :
Project/Drawing Title : HOMELODGE TWINBAY 6m WIDE MOBILE HOME	Date : 22/02/18	Scale : 1:25 @ A3	Rev. No :
Drawing No : HTBMH		Rev. No :	