


FRONT ELEVATION

SIDE ELEVATION


REAR ELEVATION

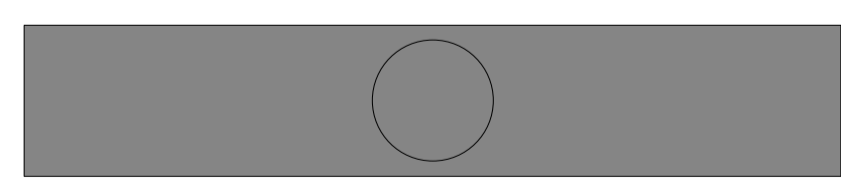

PLAN

**General Notes**

1. All dimensions to be checked on site.
2. Any discrepancies to be reported to the designers prior to construction.

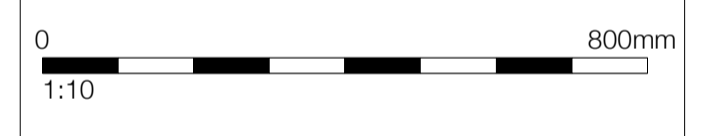

		A1
--	--	----

<b>Revisions</b>		
P1	19.03.24	Planning Issue

<b>Client</b>
Eskmuir Group PIM

<b>Project</b>
34 Clarendon Road Watford London WD17 1JJ

<b>Dwg. Title</b>
Existing Totem Signage

<b>Dwg. No.</b>	<b>Rev.</b>	<b>Scale</b>
1603 - AC - P003	P1	1:10

**SILVER&CO**  
 Design Consultancy  
 8 Disney Street London SE11JF  
 +44 (0)20 7357 6759  
 design@silv.co.uk www.silv.co.uk  
 © copyright  
 This drawing & information displayed must not be copied or used for any purpose without the written permission of SILVER&CO