
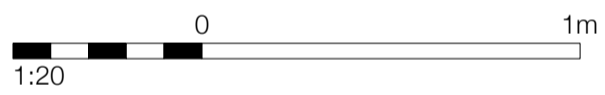


**General Notes**

1. All dimensions to be checked on site.
2. Any discrepancies to be reported to the designers prior to construction.

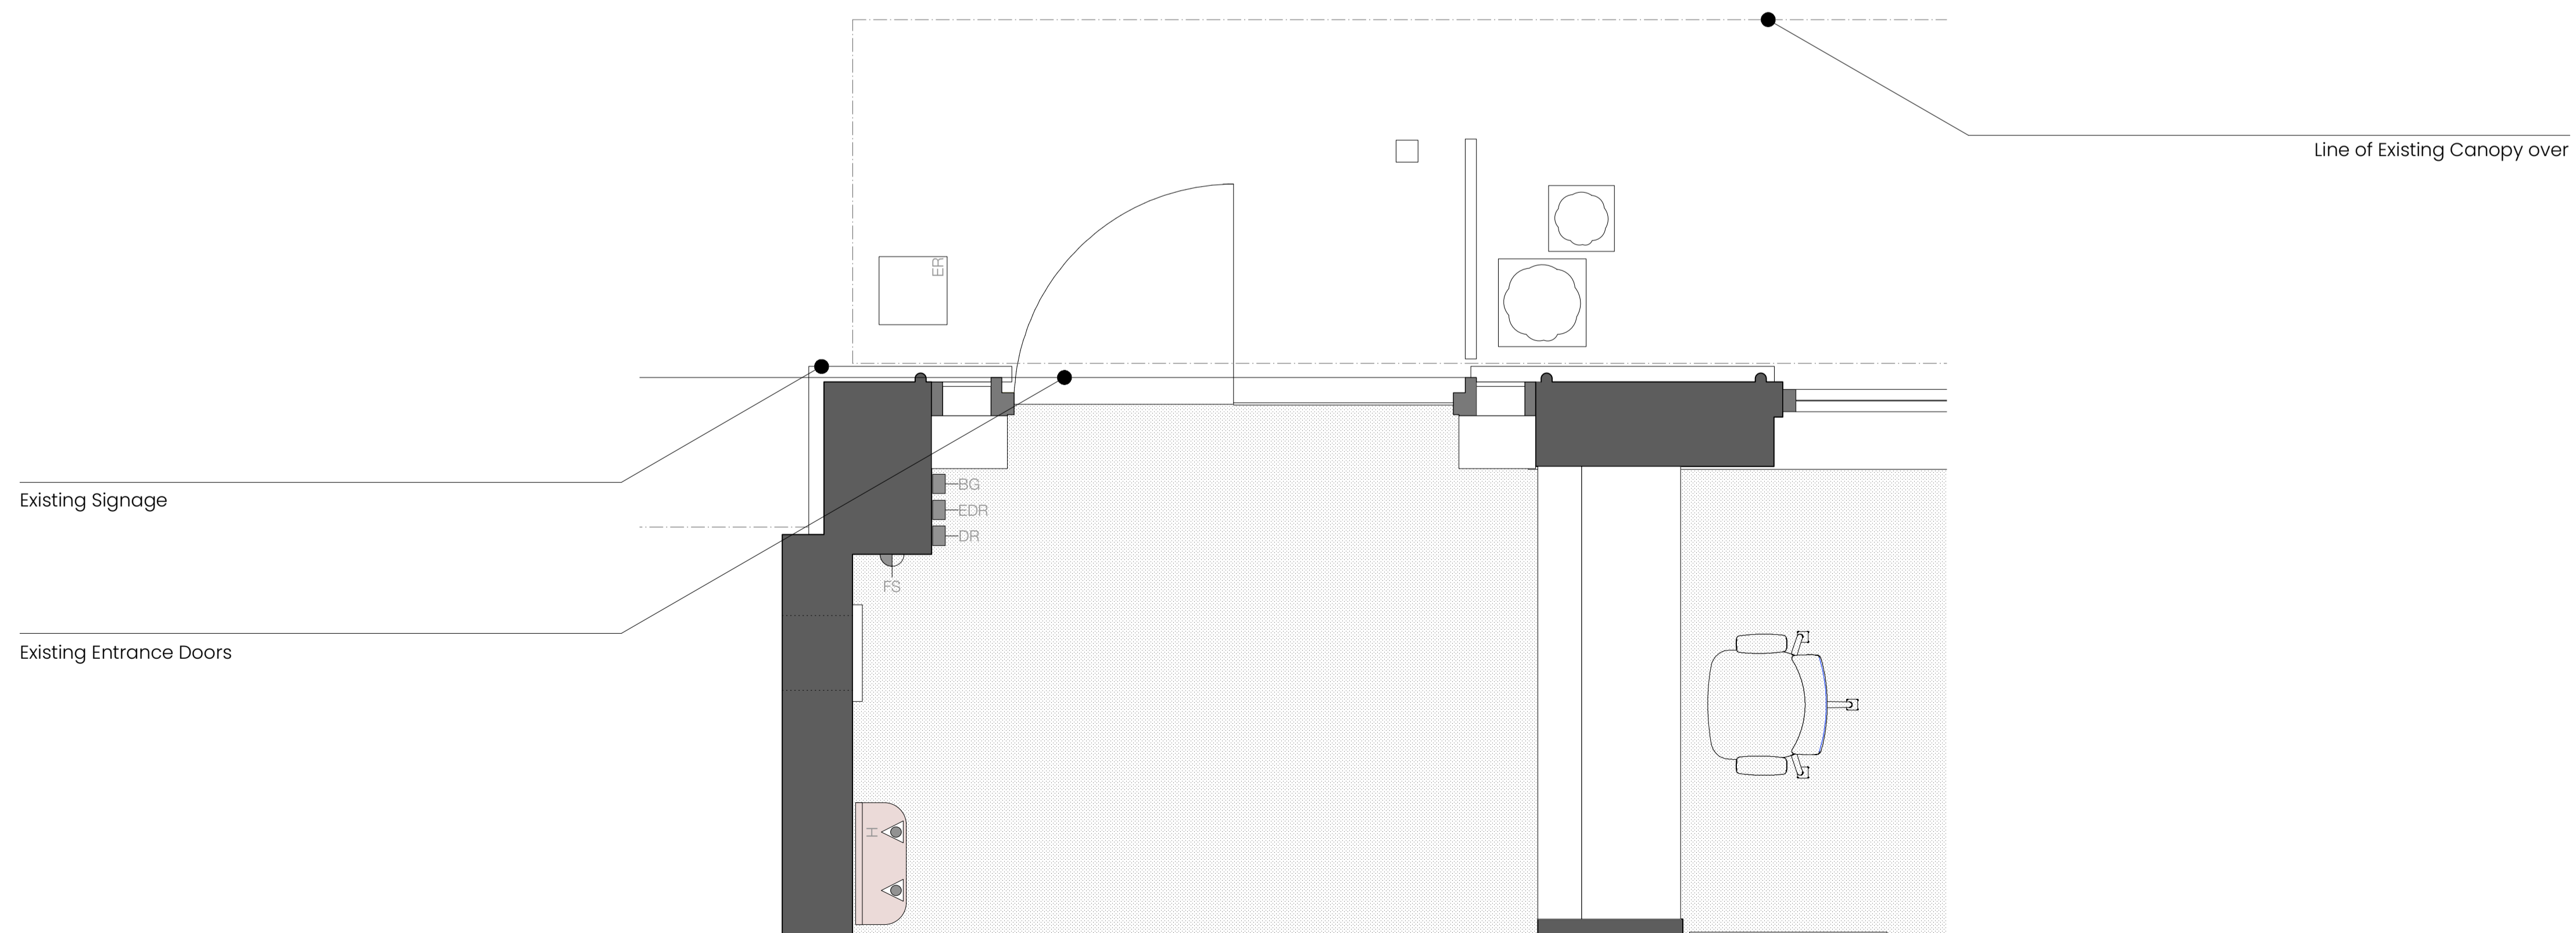

Revisions		
P1	19.03.24	Planning Issue

**Client**  
Eskmuir Group PIM

**Project**  
34 Clarendon Road  
Watford  
London WD17 1JJ

**Dwg. Title**  
**Existing Entrance Area**

Dwg. No.	Rev.	Scale
1603 - AC - P002	P1	1:20

**SILVER&CO**

Design Consultancy  
8 Disney Street London SE1 1JF  
+44 (0)20 7357 6759  
design@silv.co.uk www.silv.co.uk

© copyright  
This drawing & information displayed must not be copied or used for any purpose without the written permission of SILVER&CO