



### Proposed Fence

Replace existing with vertically close boarded fence with square trellis panel over. 90mm x 90mm posts to be positioned at equal centres. Max height to match existing.

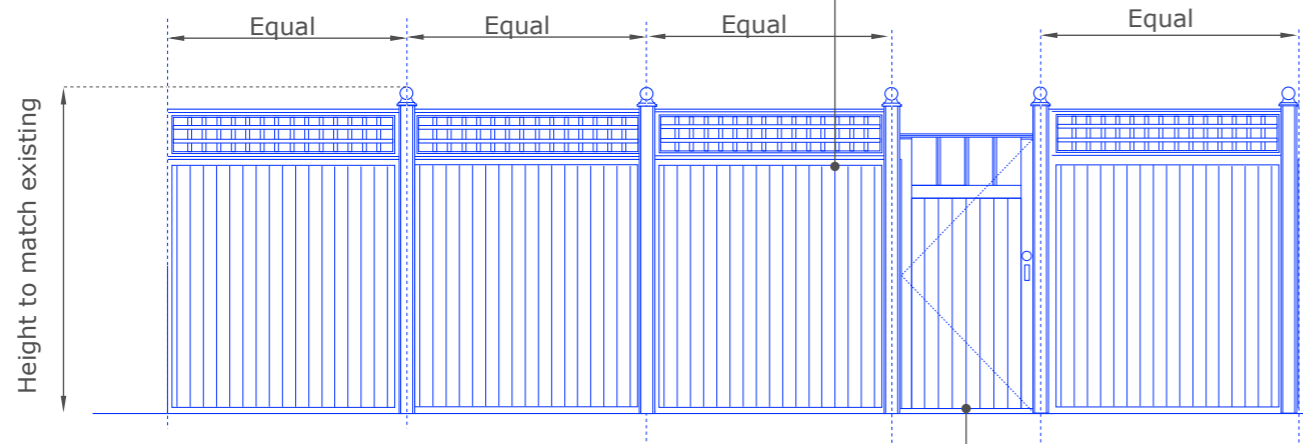


West Elevation - view from garden

Replace existing garden gate (refer to proposed elevations 101\_031 and to supplier's details TGTC\_RHS\_PTS)

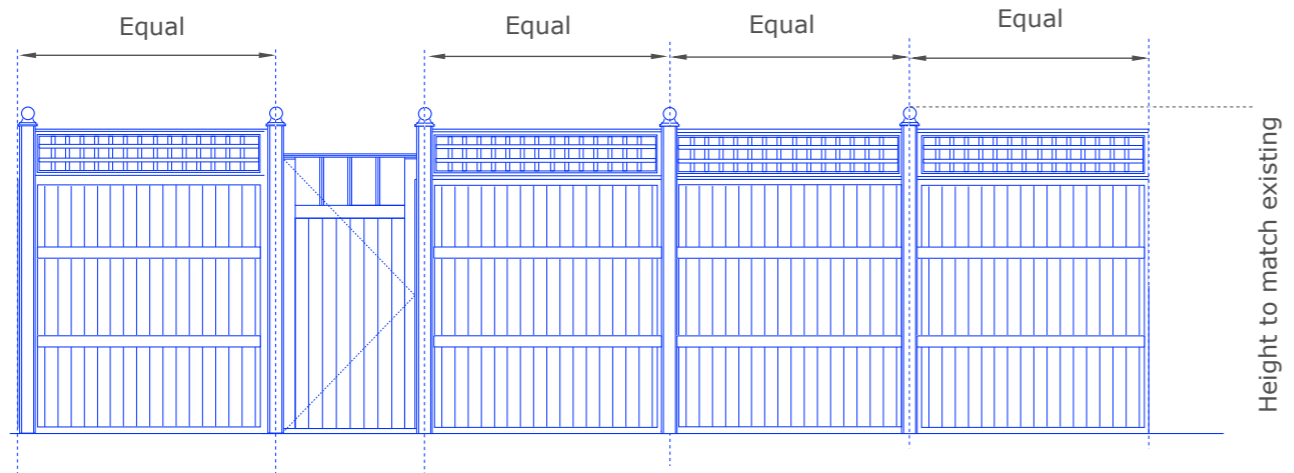

East Elevation - view from alleyway

### Proposed Shed - refer to supplier's details

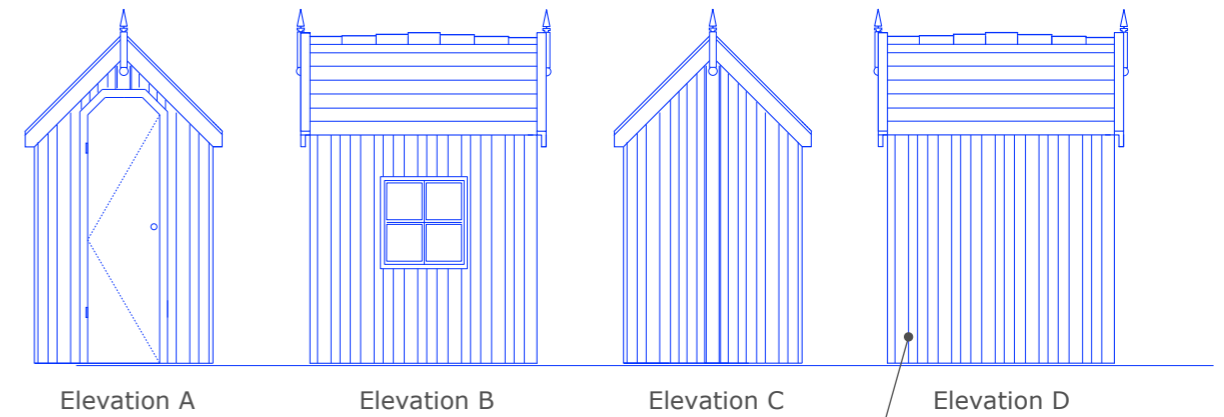

Proposed RHS Prestige Heritage Shed with vertical boarding and a Cedar shingle roof (refer to supplier's details TGTC\_RHS\_PTS)

#### NOTES:

1. Existing rear fence is dilapidated and beyond repair
2. Existing garden gate is dilapidated and beyond repair
3. Replacement fence and garden gate to be painted to match existing and adjacent
4. Proposed RHS Prestige Heritage Shed to be painted to match.

Scale 1:50 @A3

