


Shaded areas indicate area for unit 18 with curtilage of 508.3m²
Yellow area to be recovered with permeable hardstanding to provide extra parking space for cars

WORK IN PROGRESS DRAWING
This drawing is not intended to be used for contract pricing or fabrication purposes. All content is subject to change.

NOTES
Do not scale drawing for construction. Drawing may only be scaled for planning purposes. Source file at A1 paper size. All dimensions in millimetres unless otherwise stated. All dimensions should be verified on site by contractor prior to works commencing.

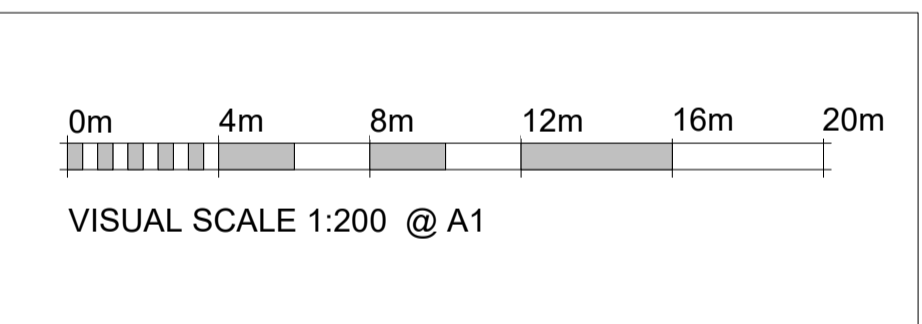

meller
STUDIOS
47 CHESTNUT ROAD
ABINGTON
NORTHAMPTON
NN3 2JL
richmeller@gmail.com
07875 044265

PROJECT
Unit 18
Vastre Ind' est'

TITLE
Site plan

CLIENT
Joe Nicholson

DRAWN BY: Author
CHECKED BY:
DATE: 03/21/24

SCALE (@ A1): 1 : 200
PROJECT NUMBER: Project Number

DRAWING NUMBER: A102
REV: