



Roller shutter garage entrance door to applicants selection.
Existing external ground levels to be retained.

Front Elevation

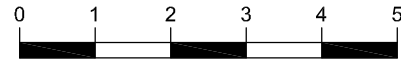


scale 1:100 @ A3 (metres)

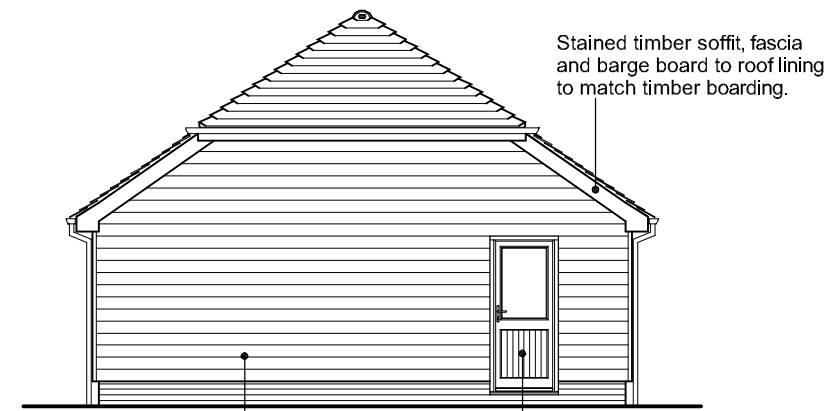

Stained timber horizontal timber boarding to applicants selection.
Partially glazed timber side personnel door.

Stained timber soffit, fascia and barge board to roof lining to match timber boarding.


Side Elevation

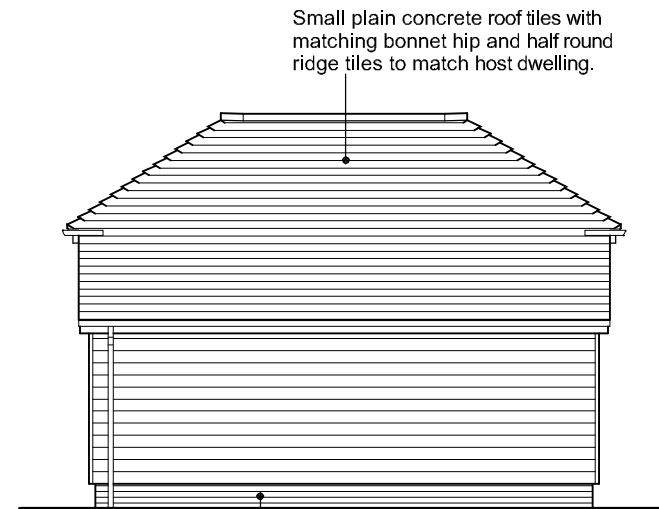

Facing quality red brickwork laid in stretcher bond with brick and mortar colour, style, texture and size to match host dwelling.

Small plain concrete roof tiles with matching bonnet hip and half round ridge tiles to match host dwelling.

Rear Elevation

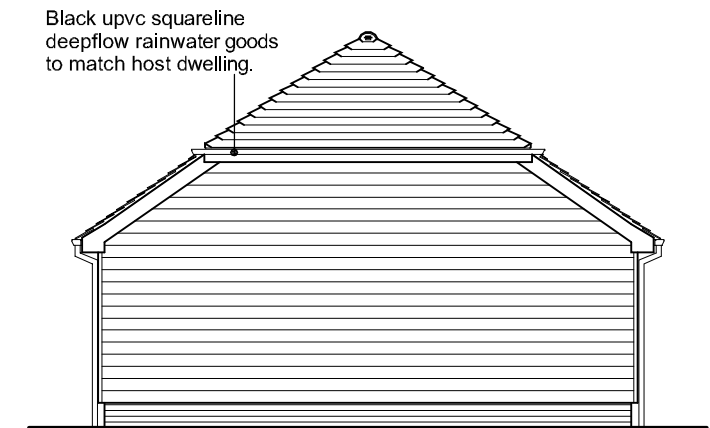

Black upvc squareline deepflow rainwater goods to match host dwelling.

Side Elevation

address
Gables, Newnham Road
Newnham, Hook
Hampshire, RG27 9AE

drawing
Proposed Garage
Sheet 2

Waterstone
Design Limited
Kaikoura
6 Spruce Way
Fleet
Hampshire
GU51 3JB
Telephone
01252 616420

scale	As indicated	sheet	A3
date	March 2024		
ref	WSD / 583 - 005	rev	-

rev	date	description