




Front Elevation

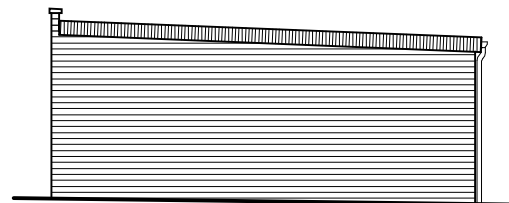


Side Elevation

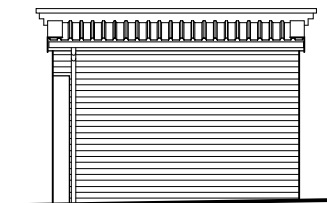


Rear Elevation

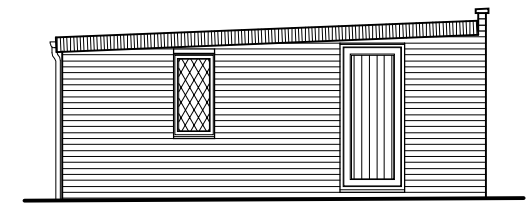


Side Elevation

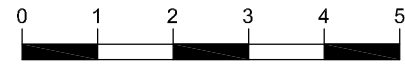

scale 1:100 @ A3 (metres)

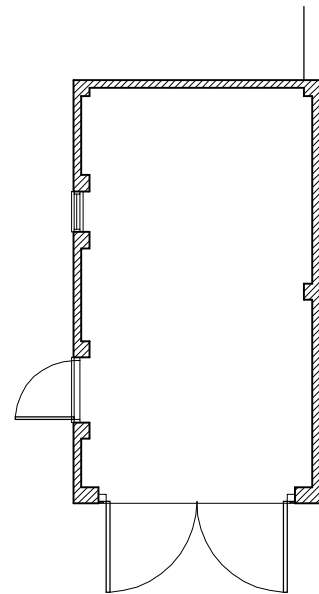

Floor Plan

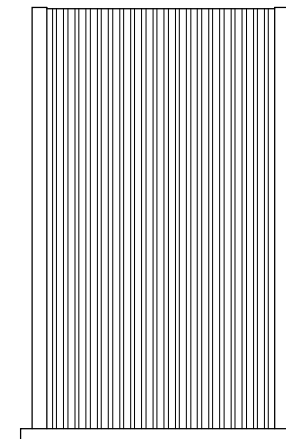

Roofscape Layout

address
Gables, Newnham Road
Newnham, Hook
Hampshire, RG27 9AE

drawing
Existing Garage

Waterstone
 Design Limited
 Kaikoura
 6 Spruce Way
 Fleet
 Hampshire
 GU51 3JB
 Telephone
 01252 616420

scale	As indicated	sheet	A3
date	March 2024		
ref	WSD / 583 - 003	rev	-

rev	date	description