


DO NOT SCALE.  
IF IN DOUBT ASK.


SCALE BAR 1:100

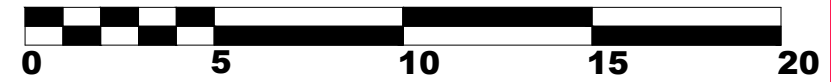

NOTES:


PVC-U WINDOW SPECIFICATION

W1

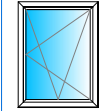


WHITE PVC-U DOUBLE GLAZED  
28mm SEALED UNIT  
FULLY OPENING TILT & TURN SASH  
COCKSPUR HANDLES AND TRICKLE VENT  
SIZE: 900 X 1200  
PLEASE NOTE: WHEN WINDOWS ARE IN TILT  
POSITION THEY ARE RESTRICTED TO 150mm.  
FULLY OPENING INWARDS FOR CLEANING  
PURPOSES ONLY.

W7

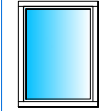

FIXED FR30 FIRE RATED TIMBER WINDOW  
22mm SEALED DOUBLE GLAZED UNIT  
6mm CLEAR TOUGHENED / 8mm SPACER /  
6mm PYROCEIT  
PAINTED WHITE  
SIZE: 900 X 1200


Window positions indicative,  
dependant on module  
availability at time of order.  
Furniture for illustration  
purposes only.

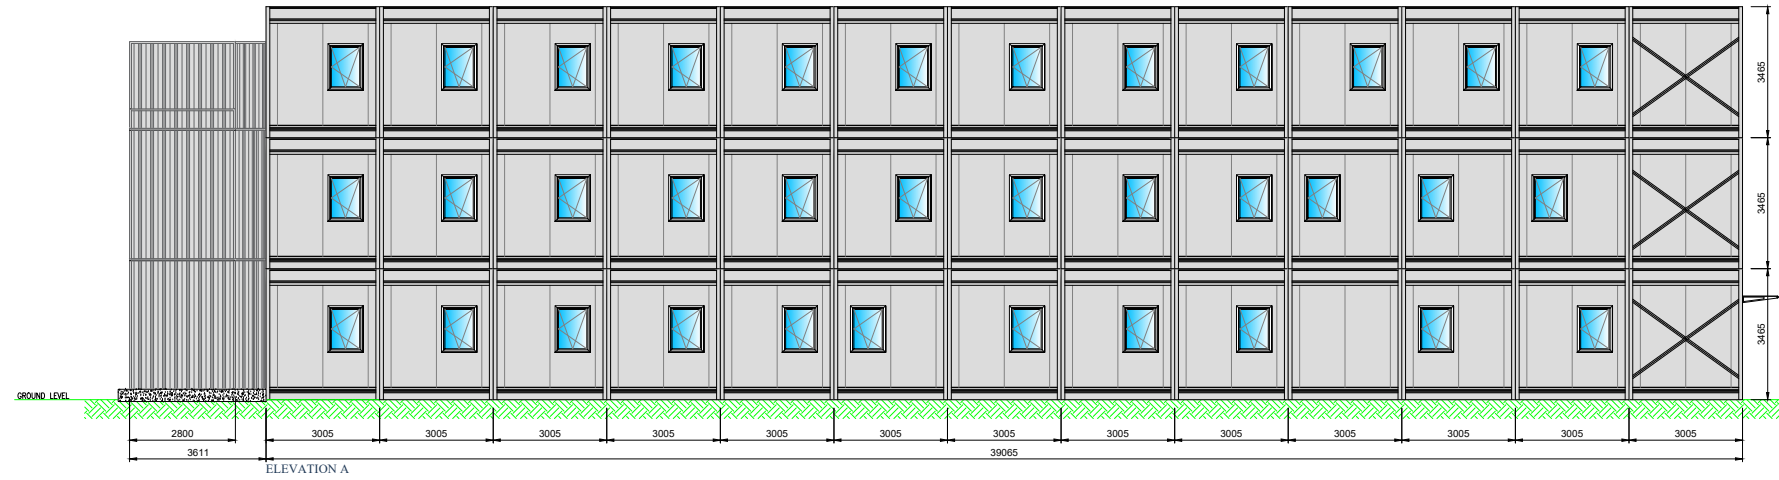


ELEVATION A



ELEVATION B

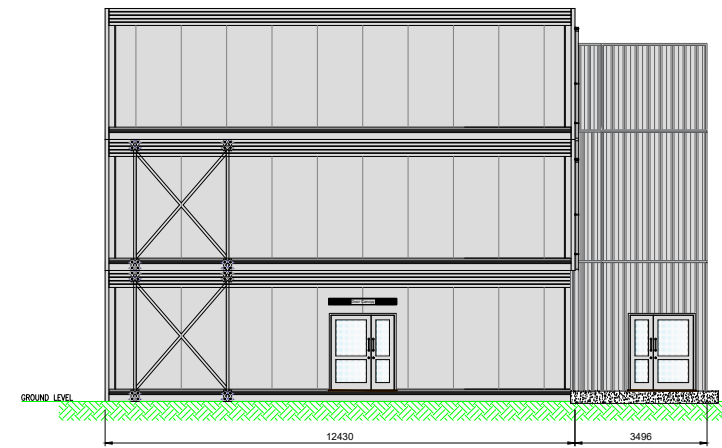

ELEVATION D

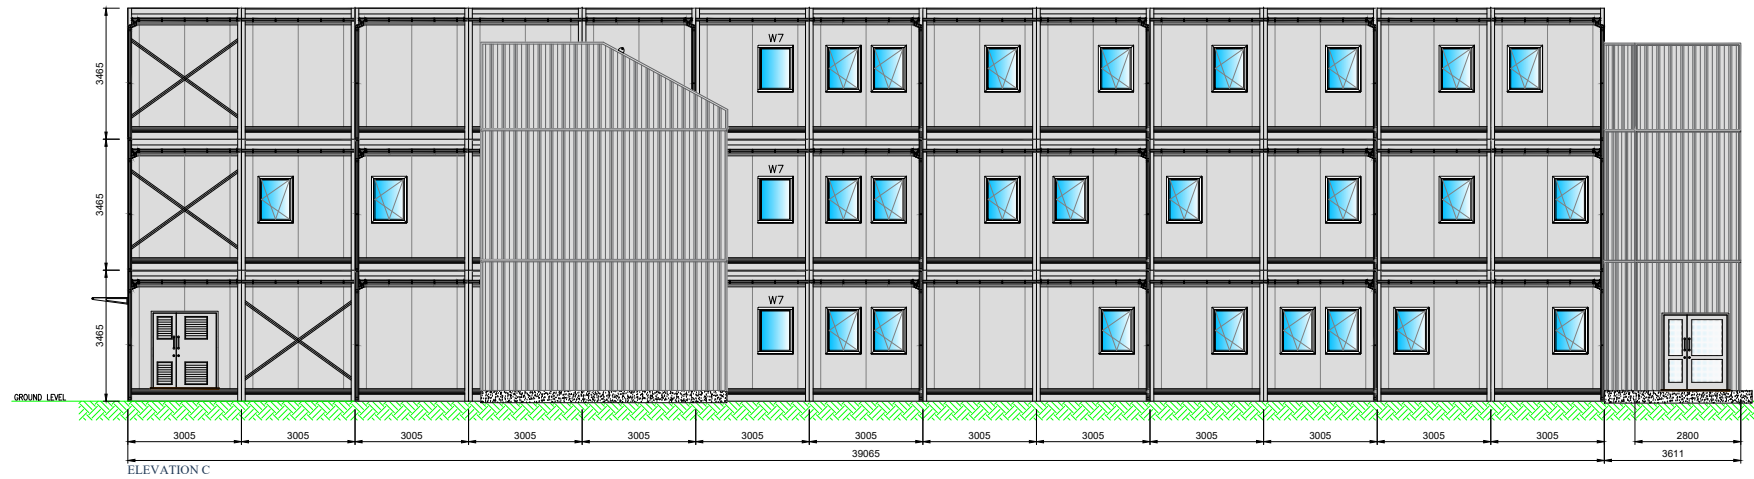

ELEVATION C

Rev	By	Description	Date
C1	TH	Updated to Match Change in Plan Layout	12/03/24
P1	AM	Updated to Match Change in Plan Layout	27/02/24
P0	AM	First Issue	16/01/24

**PREMIER  
MODULAR**

HEAD OFFICE

PREMIER MODULAR LIMITED, CATFOSS LANE,  
BRANDESBURTON, DRIFFIELD  
EAST YORKSHIRE YO25 8EJ  
Telephone: (01964) 545000 Fax: (01964) 545001  
email: sales@premiermodular.co.uk  
internet: www.premiermodular.co.uk

THIS DRAWING AND DESIGN IS THE SOLE PROPERTY OF PREMIER MODULAR LTD AND MUST NOT BE COPIED, LOANED OR COMMUNICATED, IN WHOLE OR PART TO ANY THIRD PARTY WITHOUT CONSENT FROM THE COMPANY.

Client	LONDON REALTY
Project	CLAPHAM - BUILDING 1 45 CLAPHAM COMMON SOUTH SIDE
Title	MODULAR ACCOMMODATION PROPOSED ELEVATIONS

Scale (at A1)	1: 100	Drawn	AM	Date:	16/01/2024	Checked	RH	Status	
Drawing No.	38212-1-PML-B2-XX-DR-A-0060	Rev							C1

38212-1-PML-B1-XX-M2-A-0060 Rev C.1.dwg thodgson Mar 12, 2024 4:51 pm