


Appendix C Proposed Surface Runoff Improvement Measures (SuDS)

Appendix C Proposed Surface Runoff Improvement Measures (SuDS)

(Page 1 of 2)

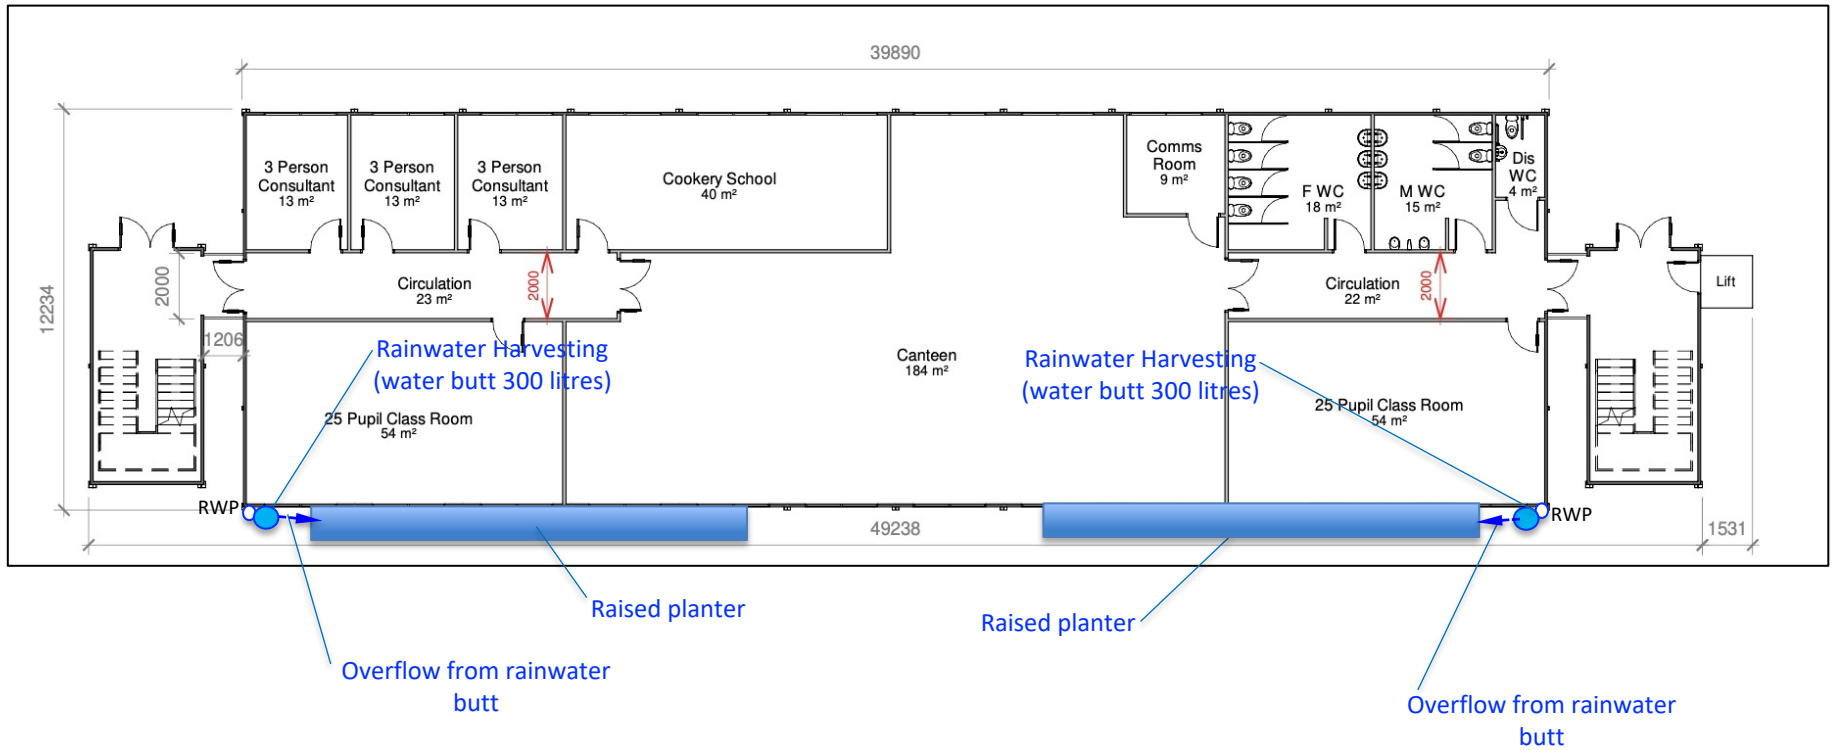

Appendix C Proposed Surface Runoff Improvement Measures (SuDS)

(Page 2 of 2)

